




KEY MAP

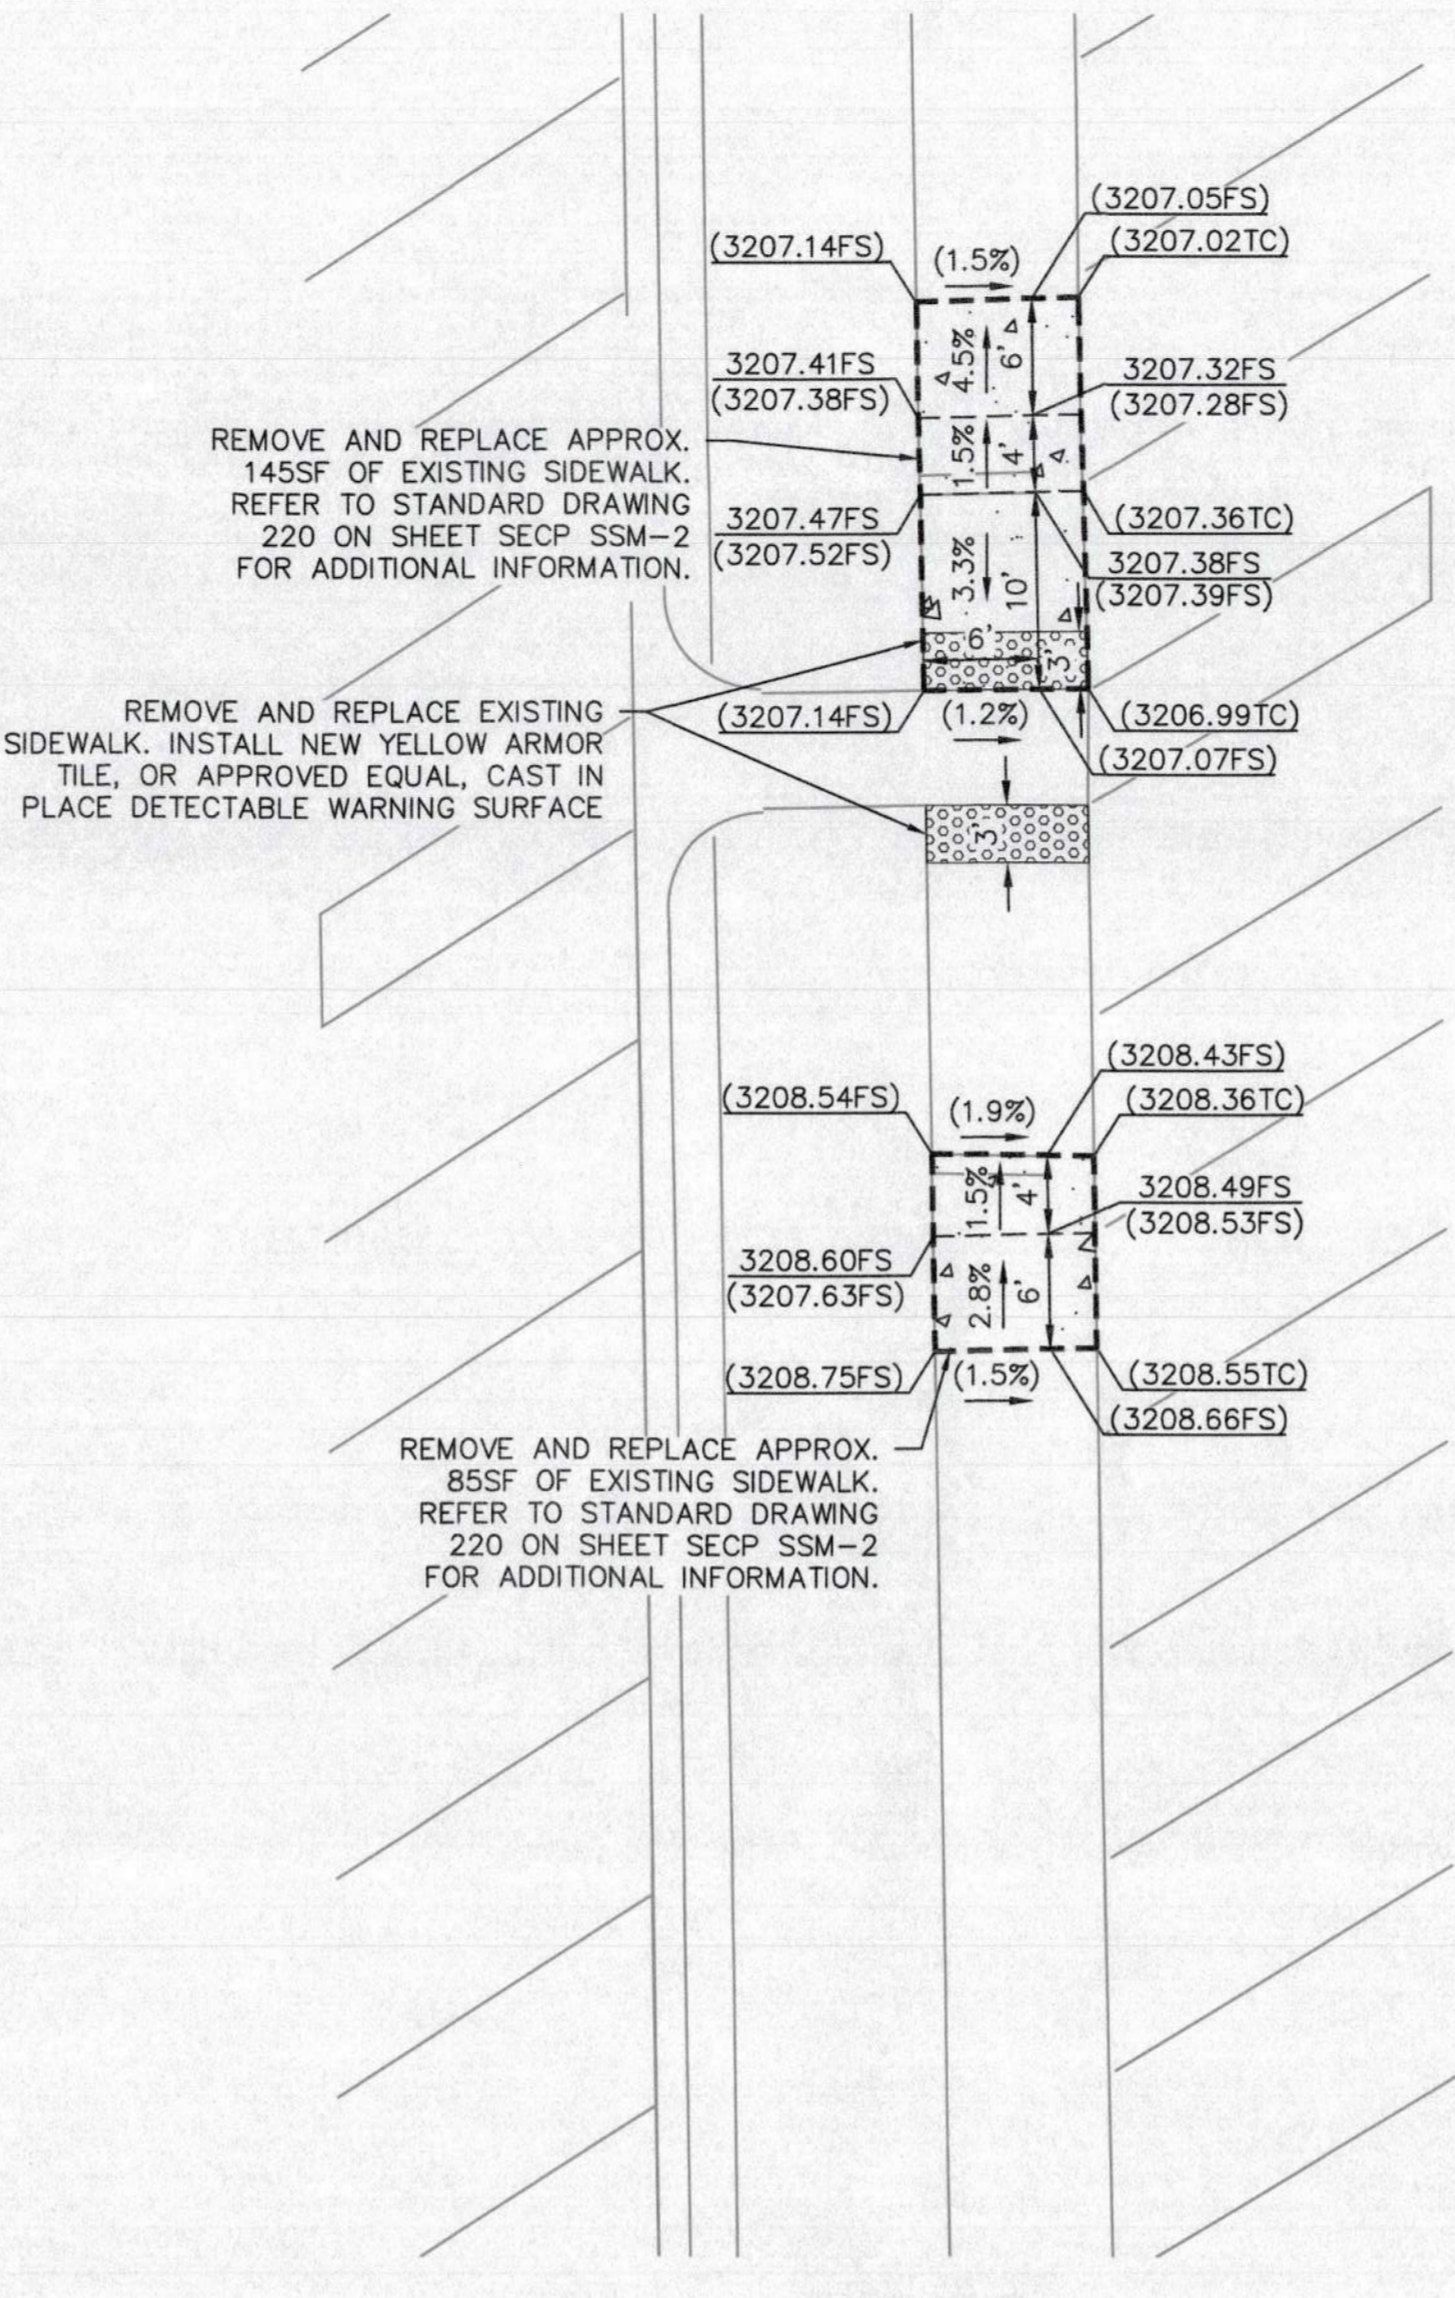


DETAIL D

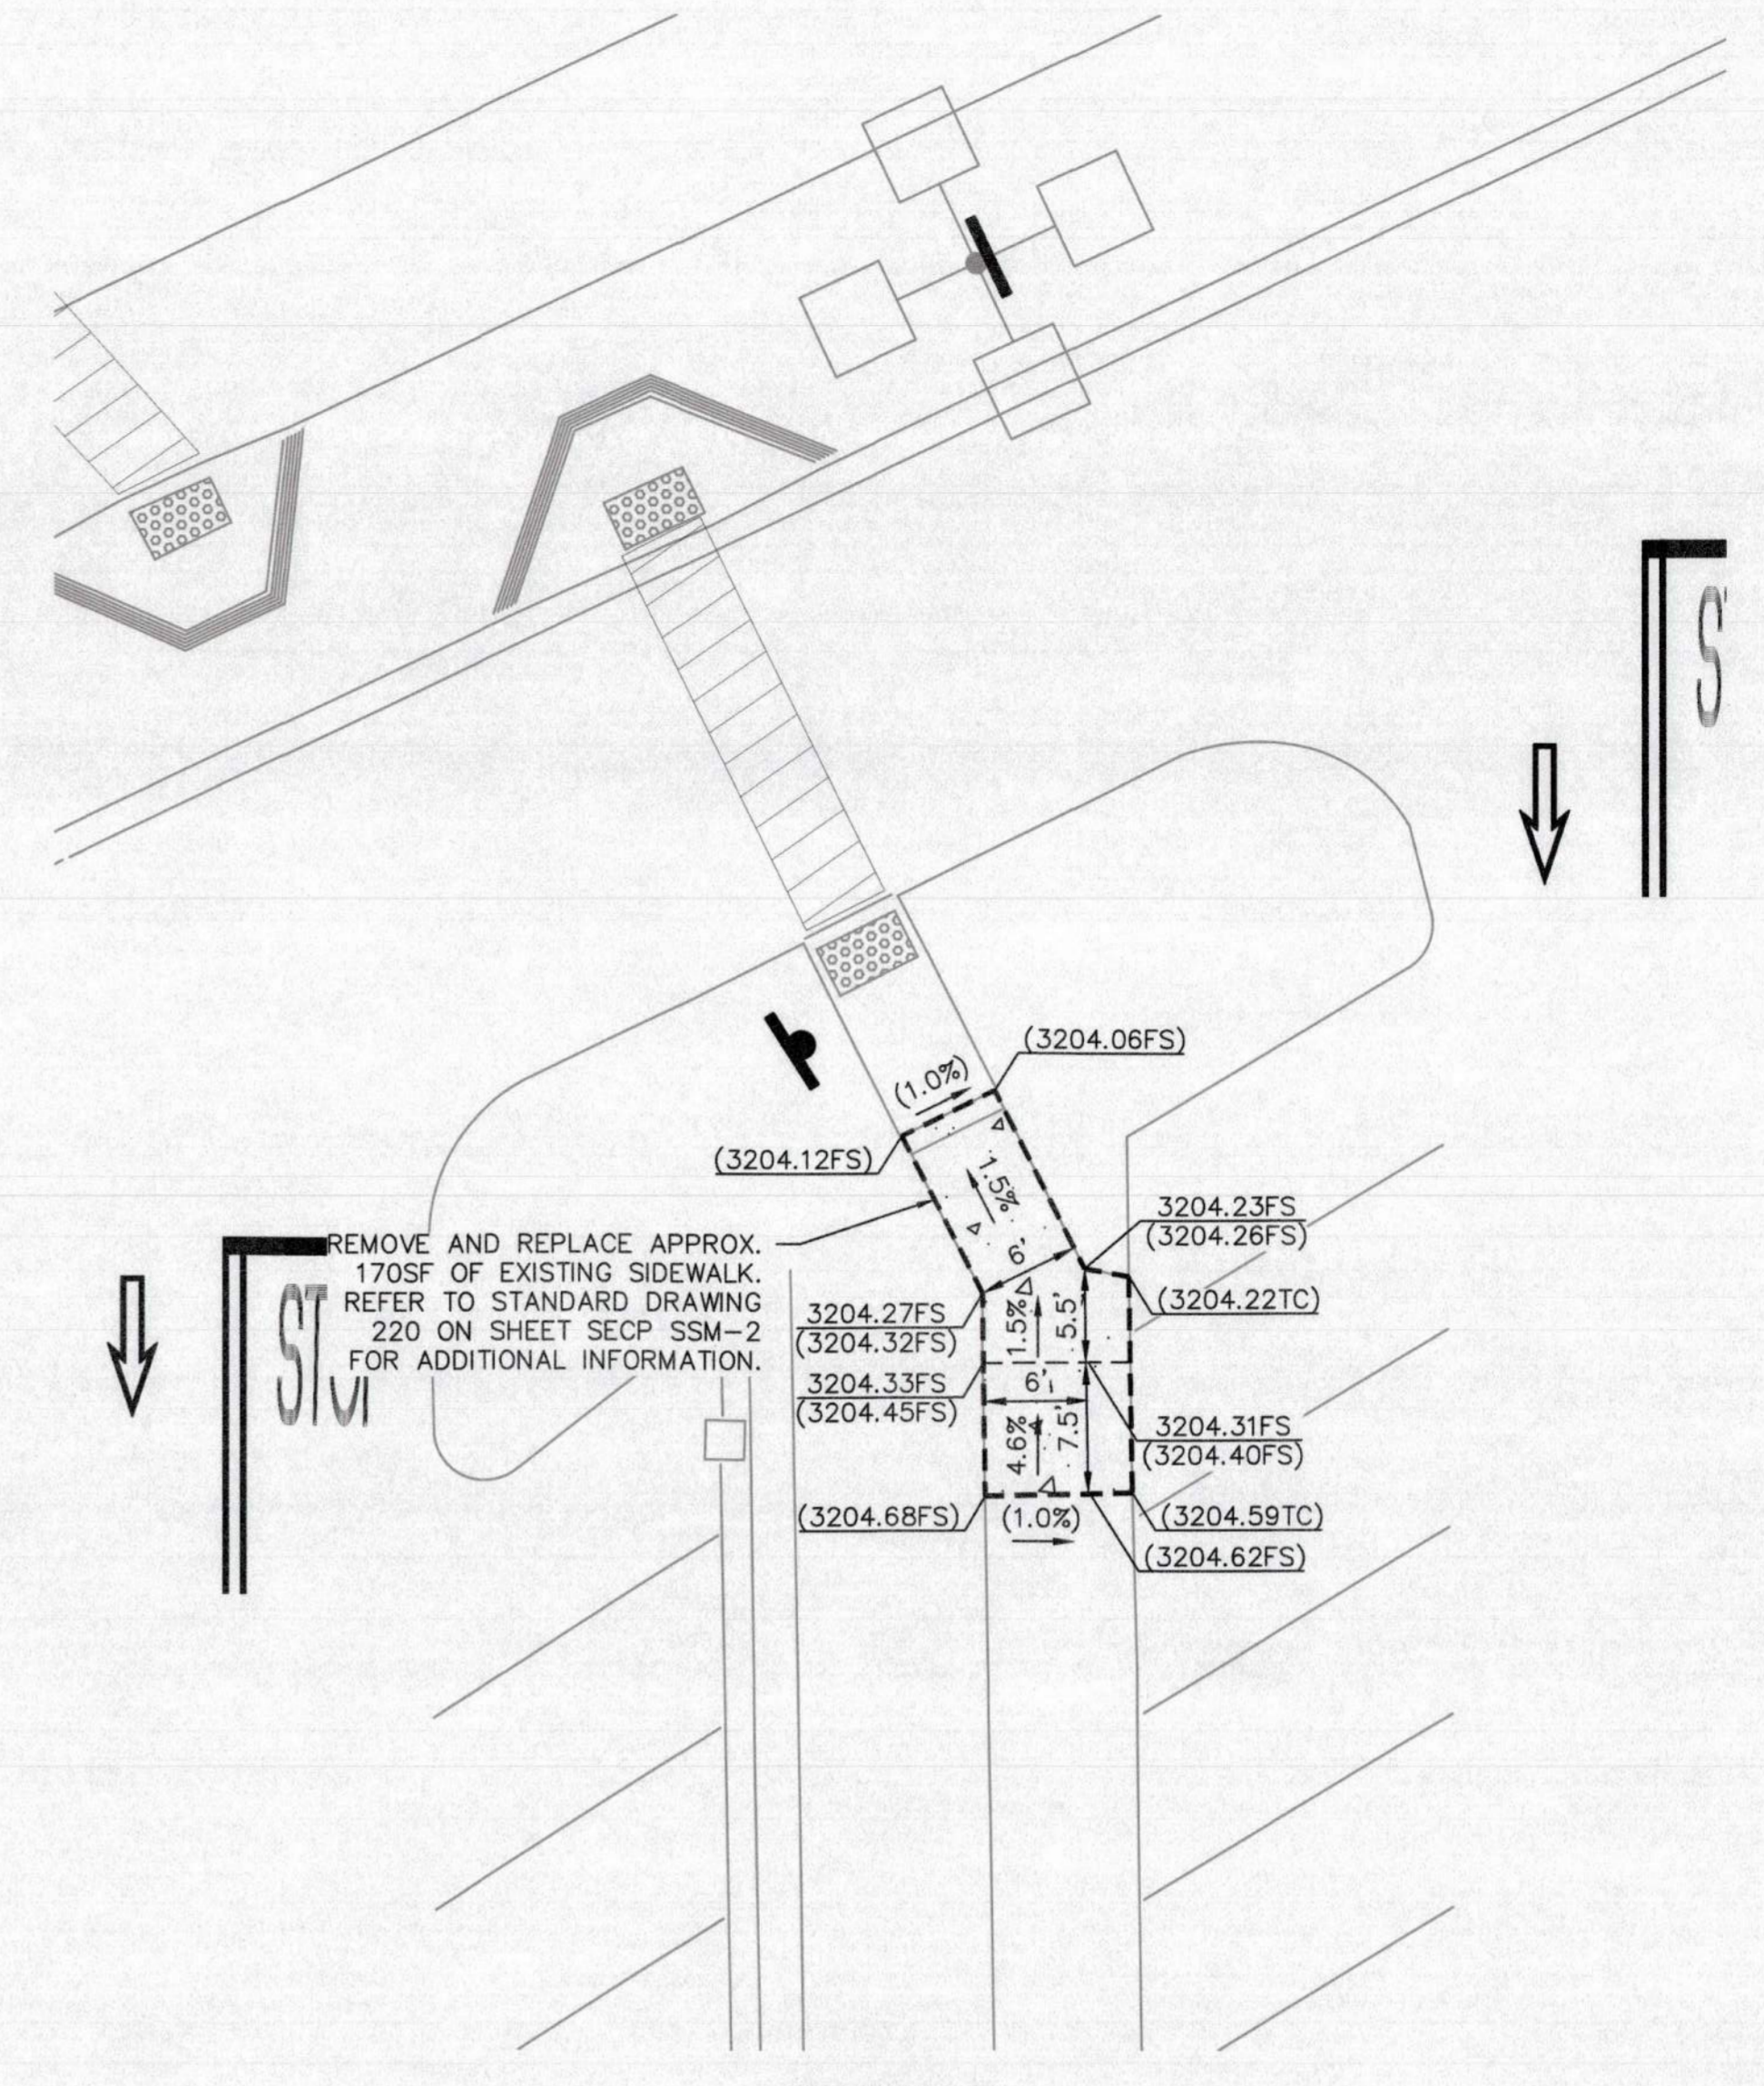

DETAIL E

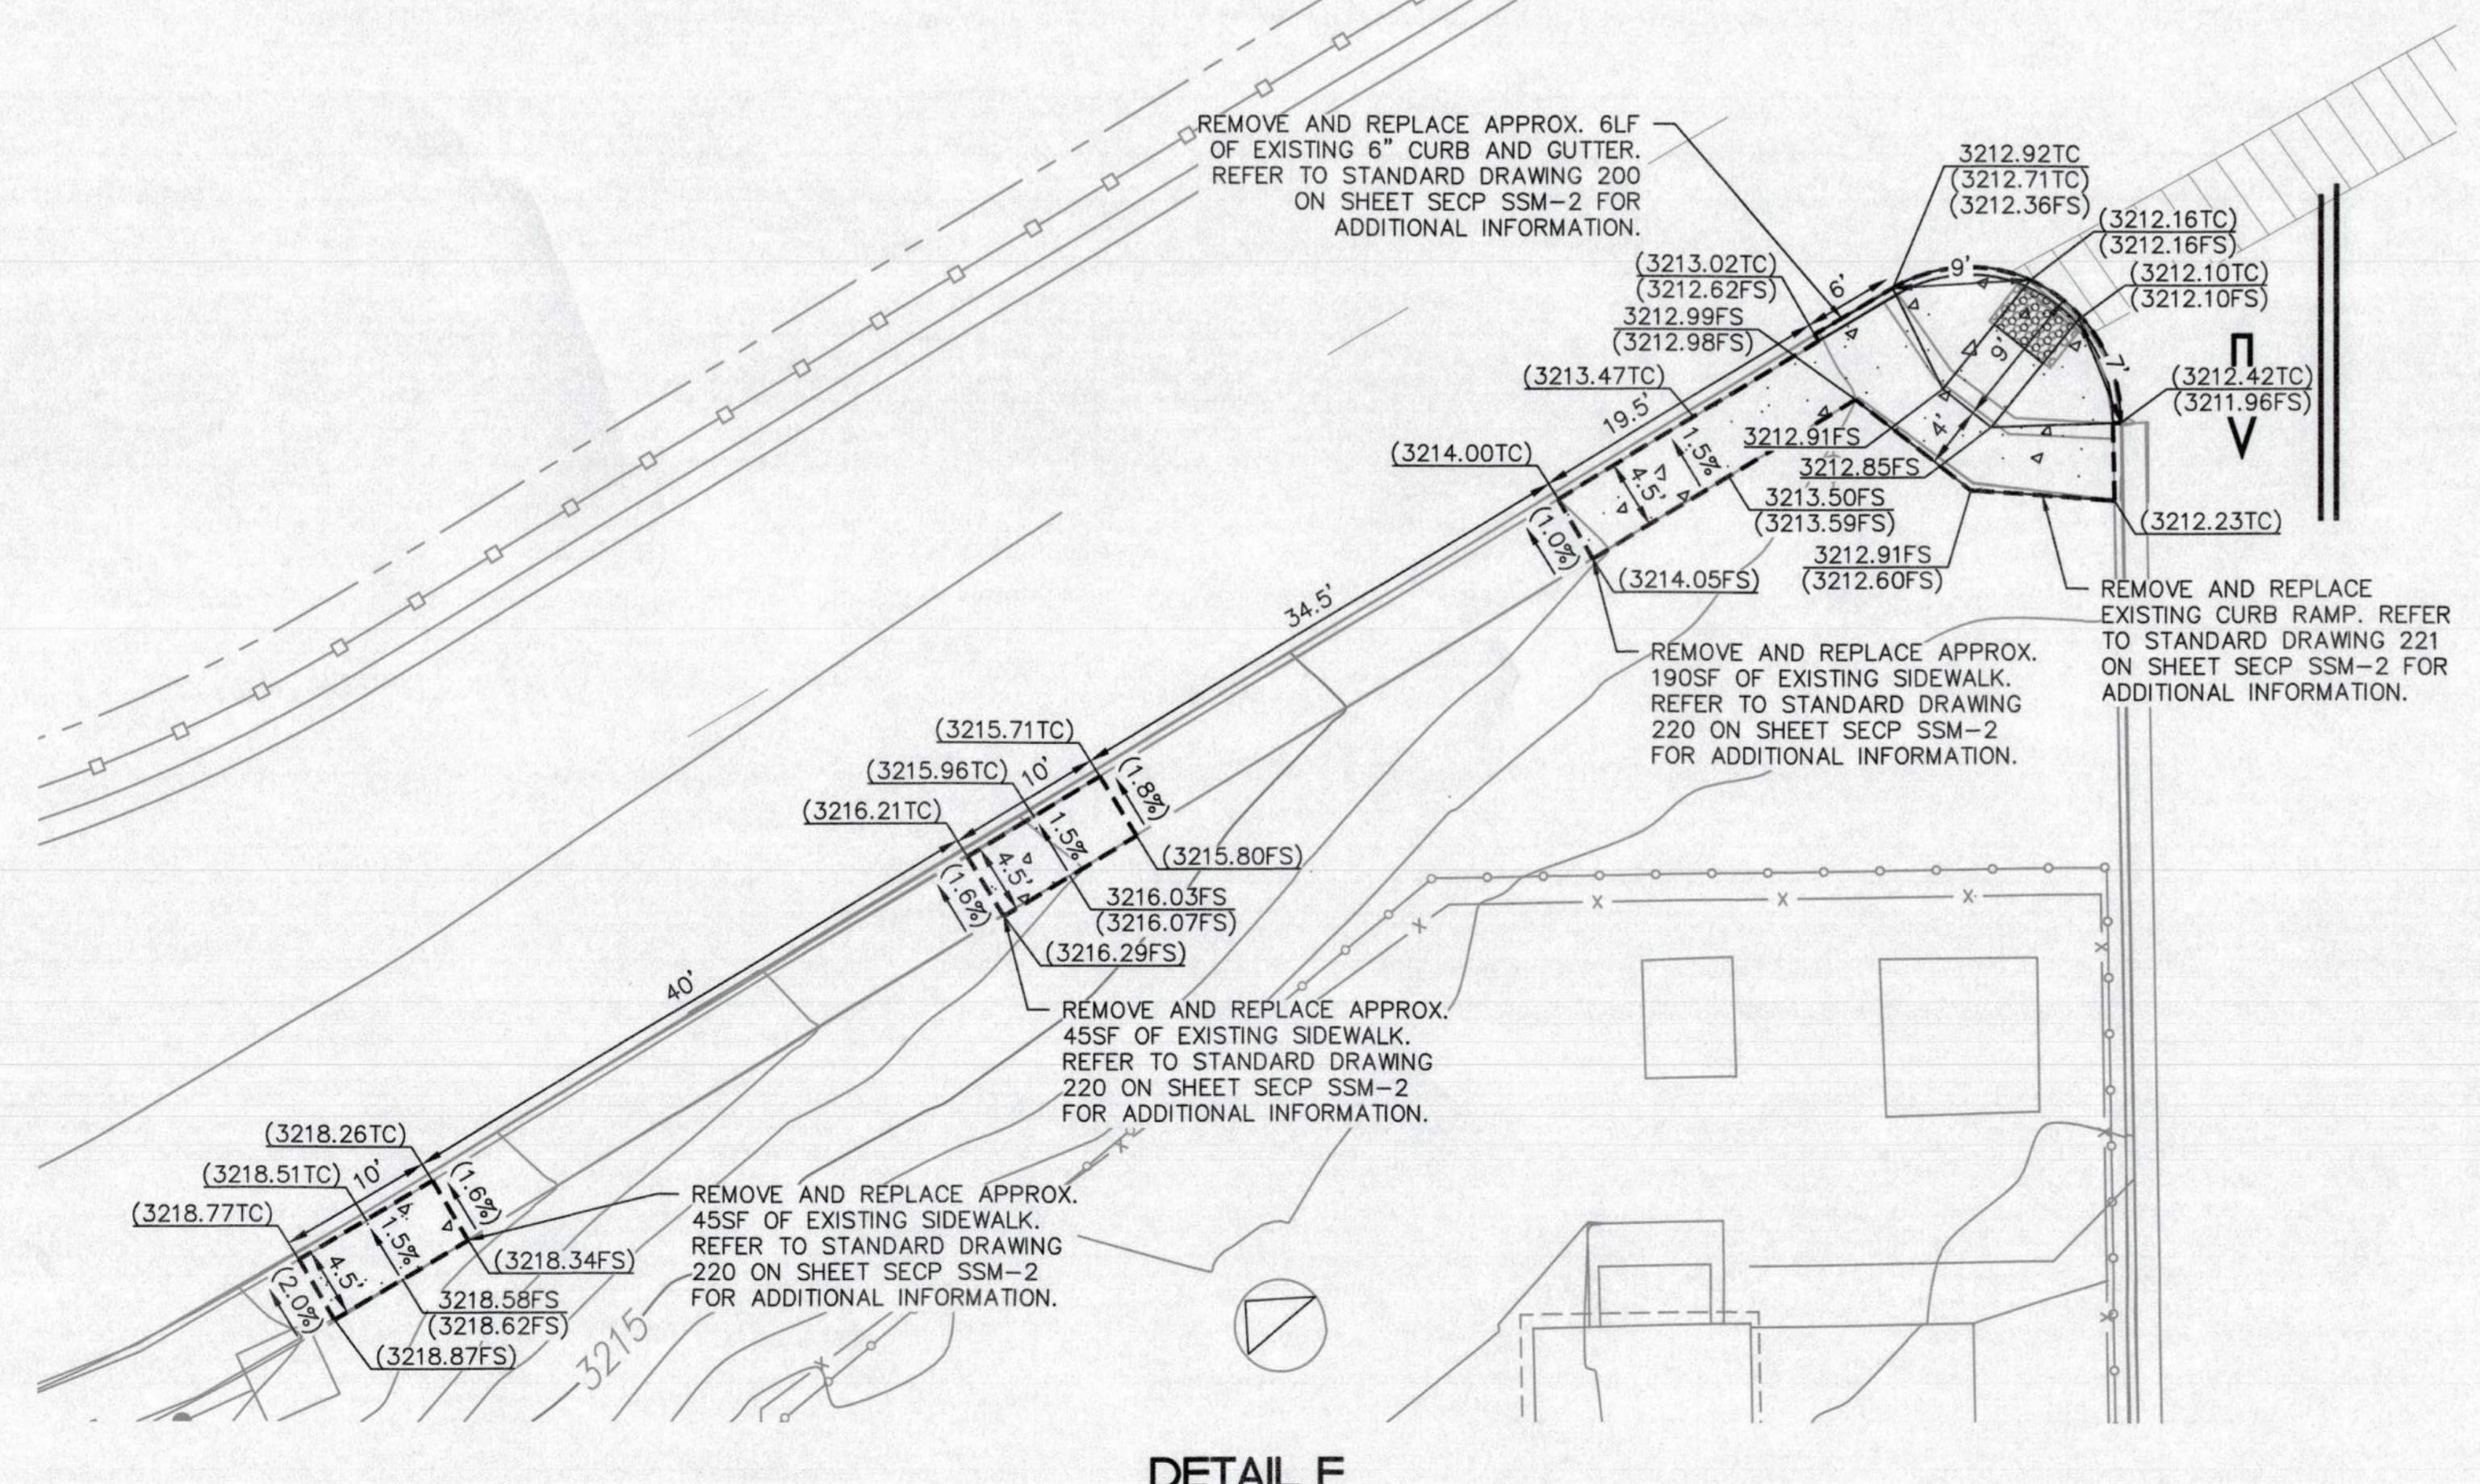


DETAIL F

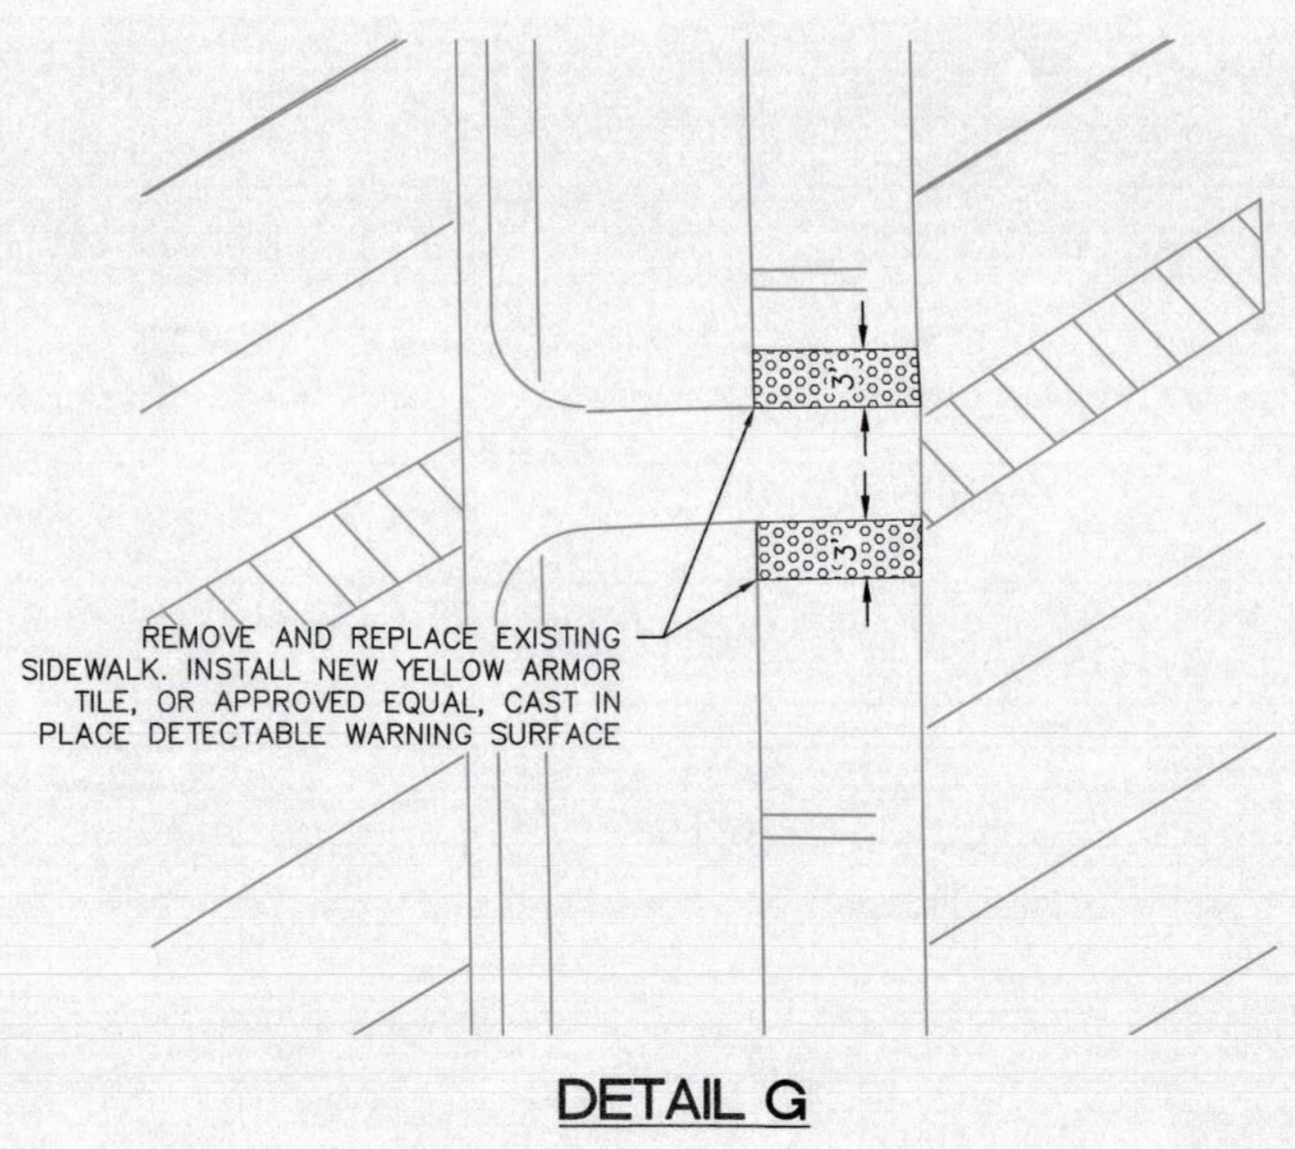

DETAIL G

**LEGEND AND ABBREVIATIONS**

- GRADE BREAK --- GB ---
- LIMITS OF WORK/GRIND AND OVERLAY - - - - -
- DETECTABLE WARNING SURFACE. REFER TO ARCHITECTURAL PLANS FOR ADDITIONAL INFORMATION.
- AC GRIND AND OVERLAY
- P.C.C. SIDEWALK. REFER TO ARCHITECTURAL PLANS FOR ADDITIONAL INFORMATION.
- (414.65FS) = EXISTING ELEVATION  
 414.65FS = PROPOSED ELEVATION  
 FS = FINISHED SURFACE  
 TC = TOP OF CURB

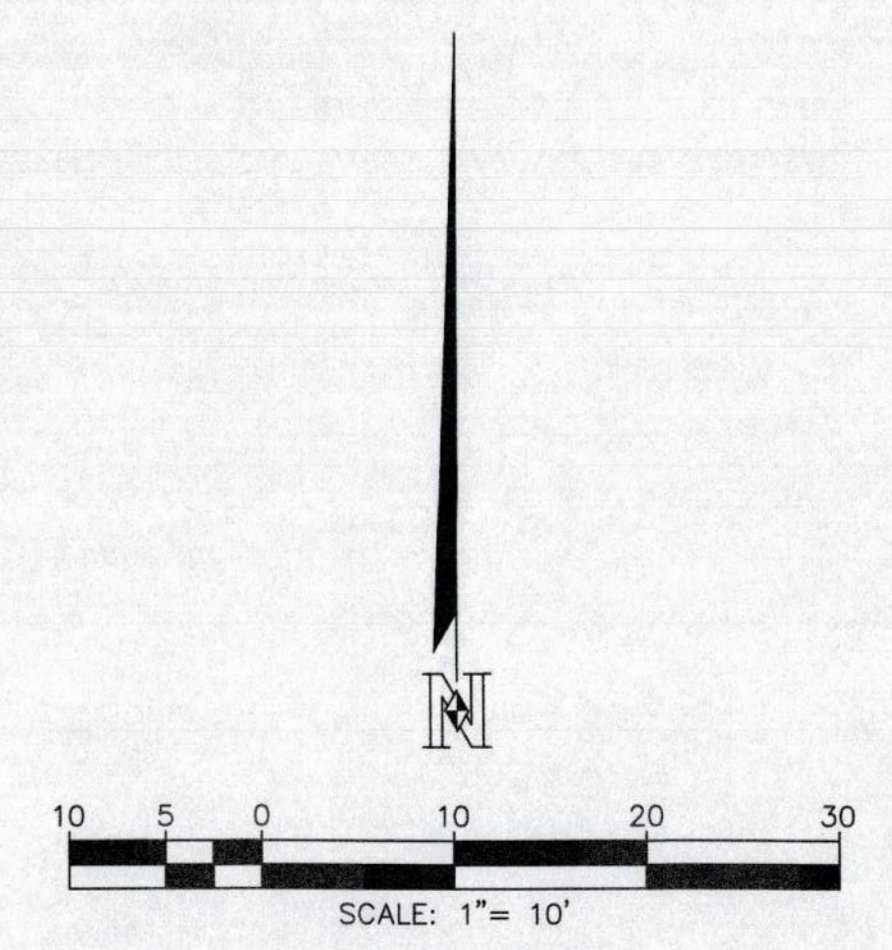

**SITE IMPROVEMENT PLAN**

ISSUE BLOCK		
PR#3	08/14/20	
PR#4	01/21/21	
CCD#1	05/12/21	

**Nasland**  
 4740 Rufine Street  
 San Diego, CA 92111  
 nasland.com  
 Civil Engineering Surveying Land Planning

SUPERCENTER #1915-240  
 YUCCA VALLEY, SAN BERNARDINO COUNTY, CA  
 WAL-MART STORES, INC.  
 2001 SE 10TH STREET  
 BENTONVILLE, AR 72716



DRAWN	JO
CHECKED	SW
DATE	AS SHOWN ON PLAN
SCALE	VARIABLE
JOB NO.	319-030.1
SHEET	

**SECP-5**

PLAN DATE IDENTIFIER	
DATE OF LAST CHANGE TO THIS PLAN	05/04/2021 BY: RL
DATE OF THIS PLAN	05/04/2021