

LEGEND LANDSCAPE

TREE




(A) AILANTHUS ALTISSIMA
TREE OF HEAVEN

PLANTS

(1) HESPERALOE PARVIFLORA
'RED YUCCA'

(2) FOUQUIERIA SPLENDENS
'OCOTILLO'

(3) DASYLIRION WHEELERI
'DESERT SPOON'

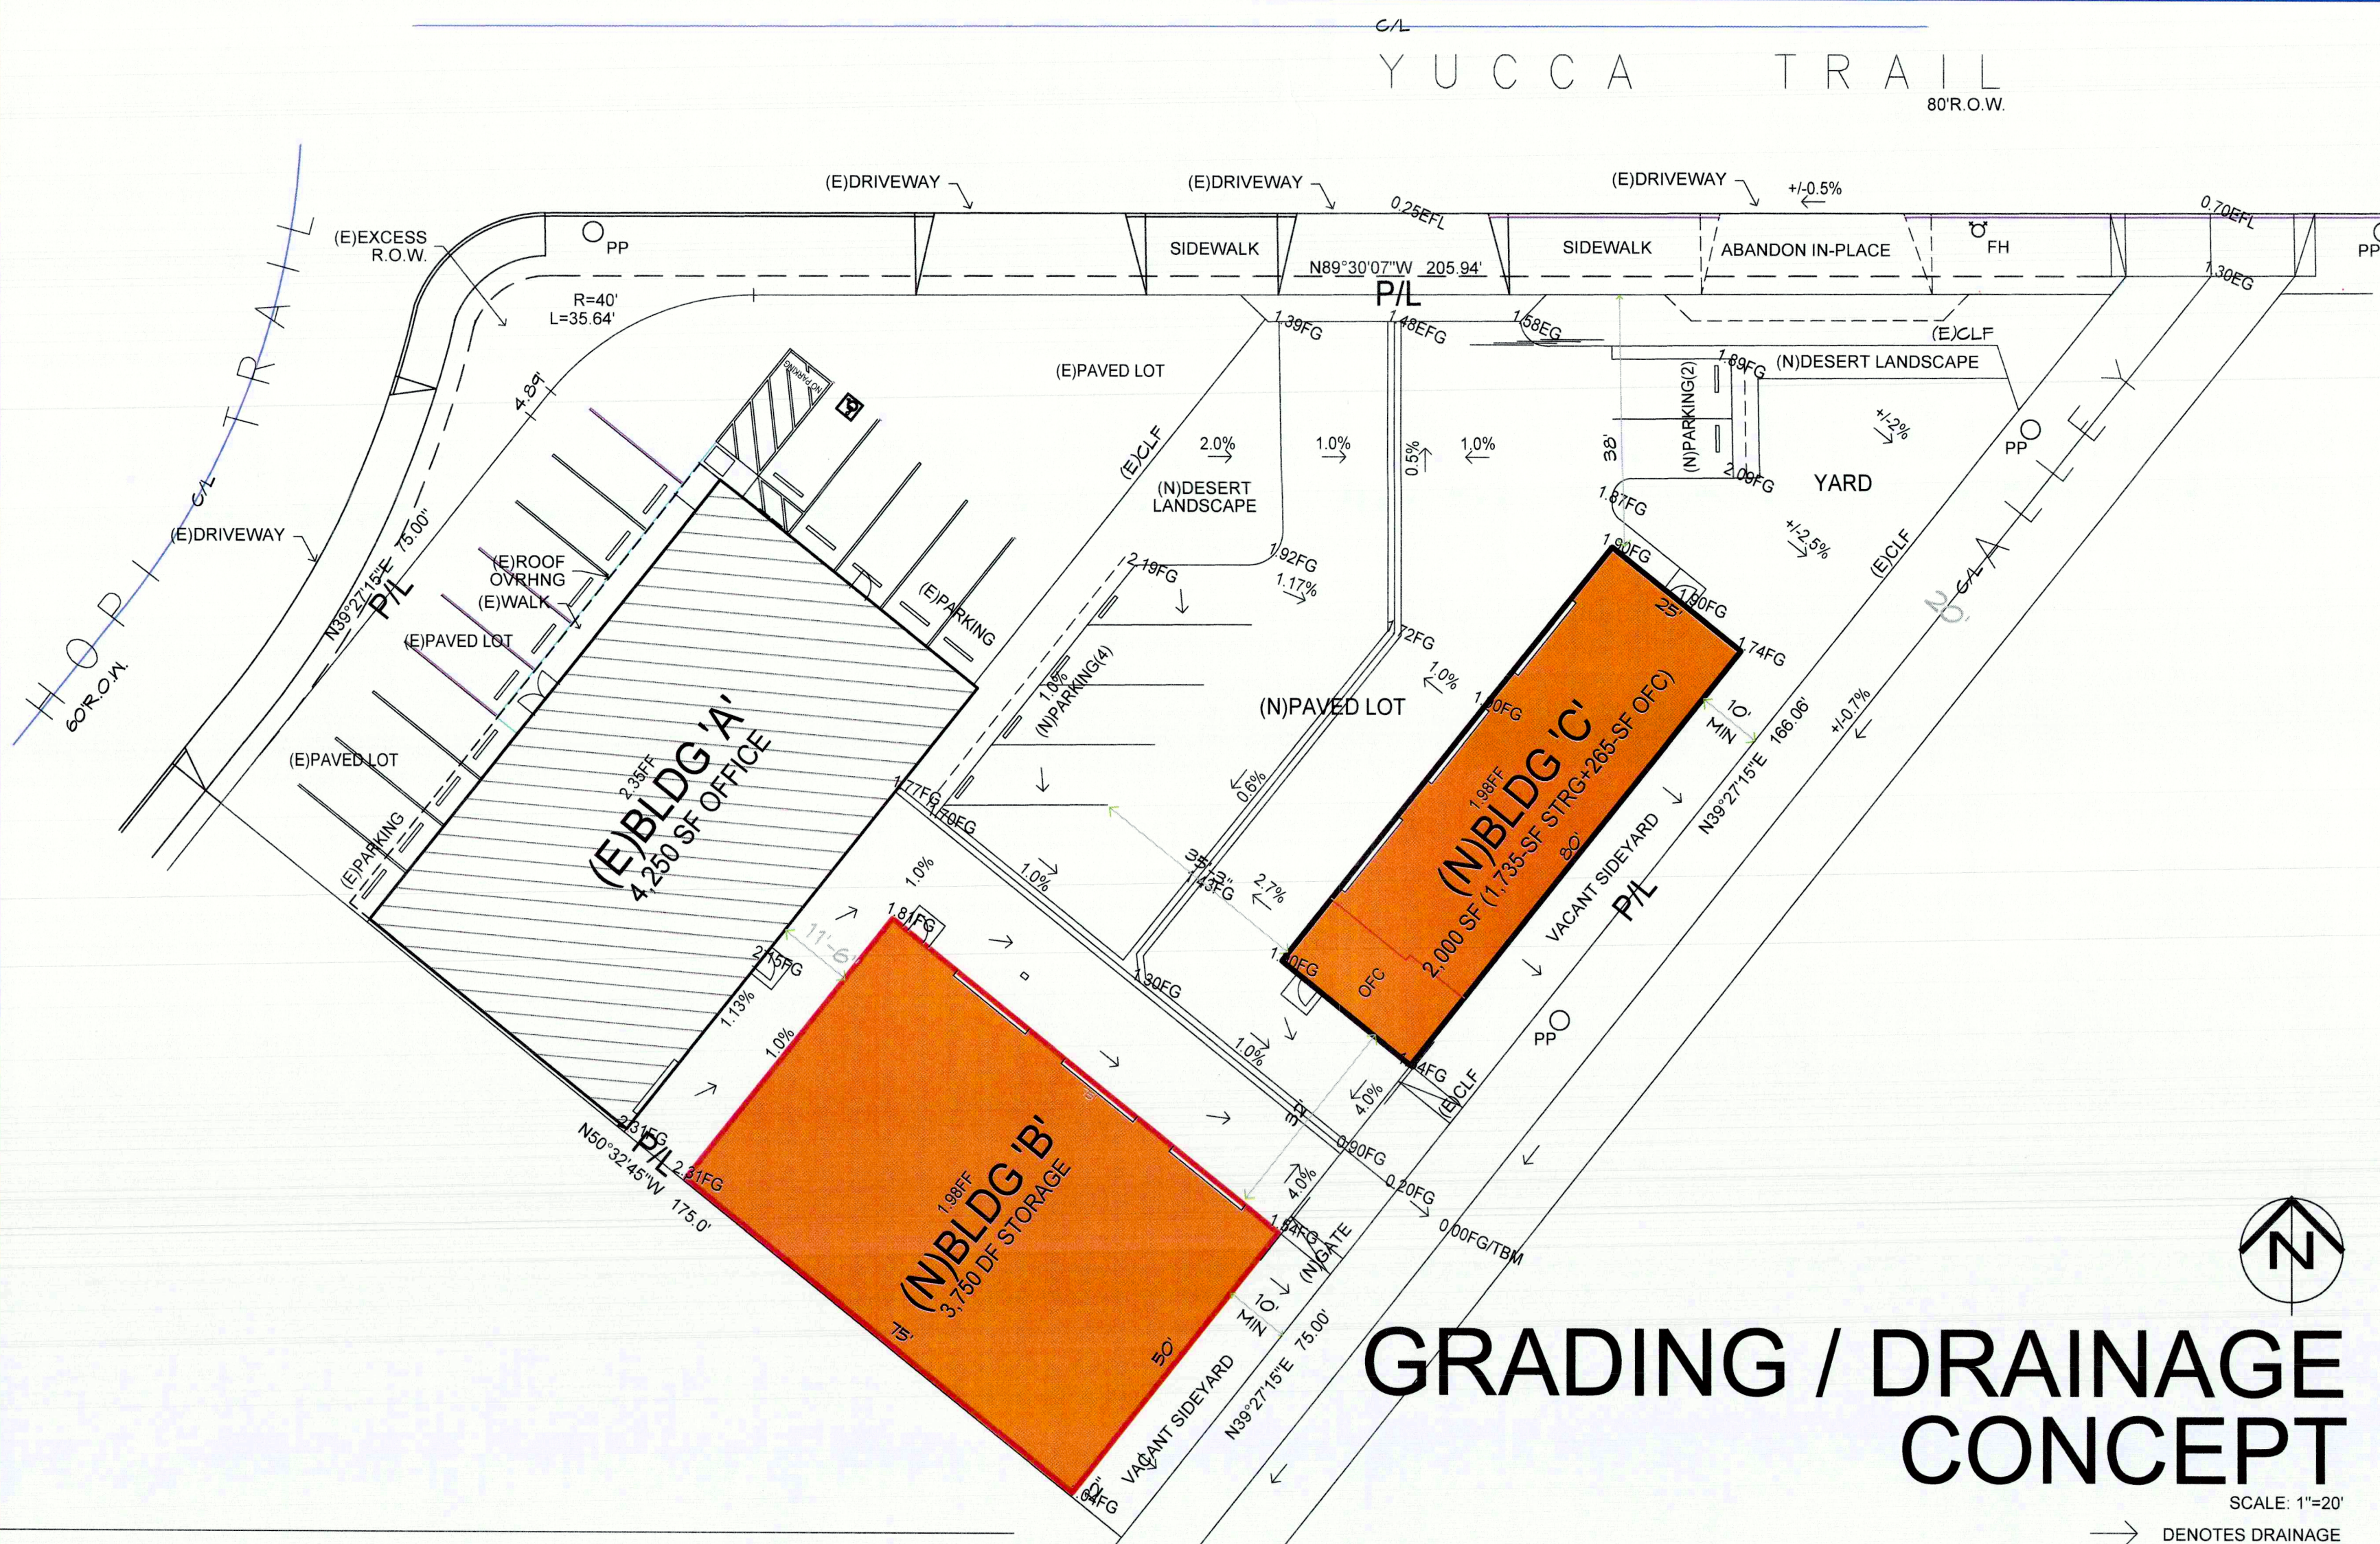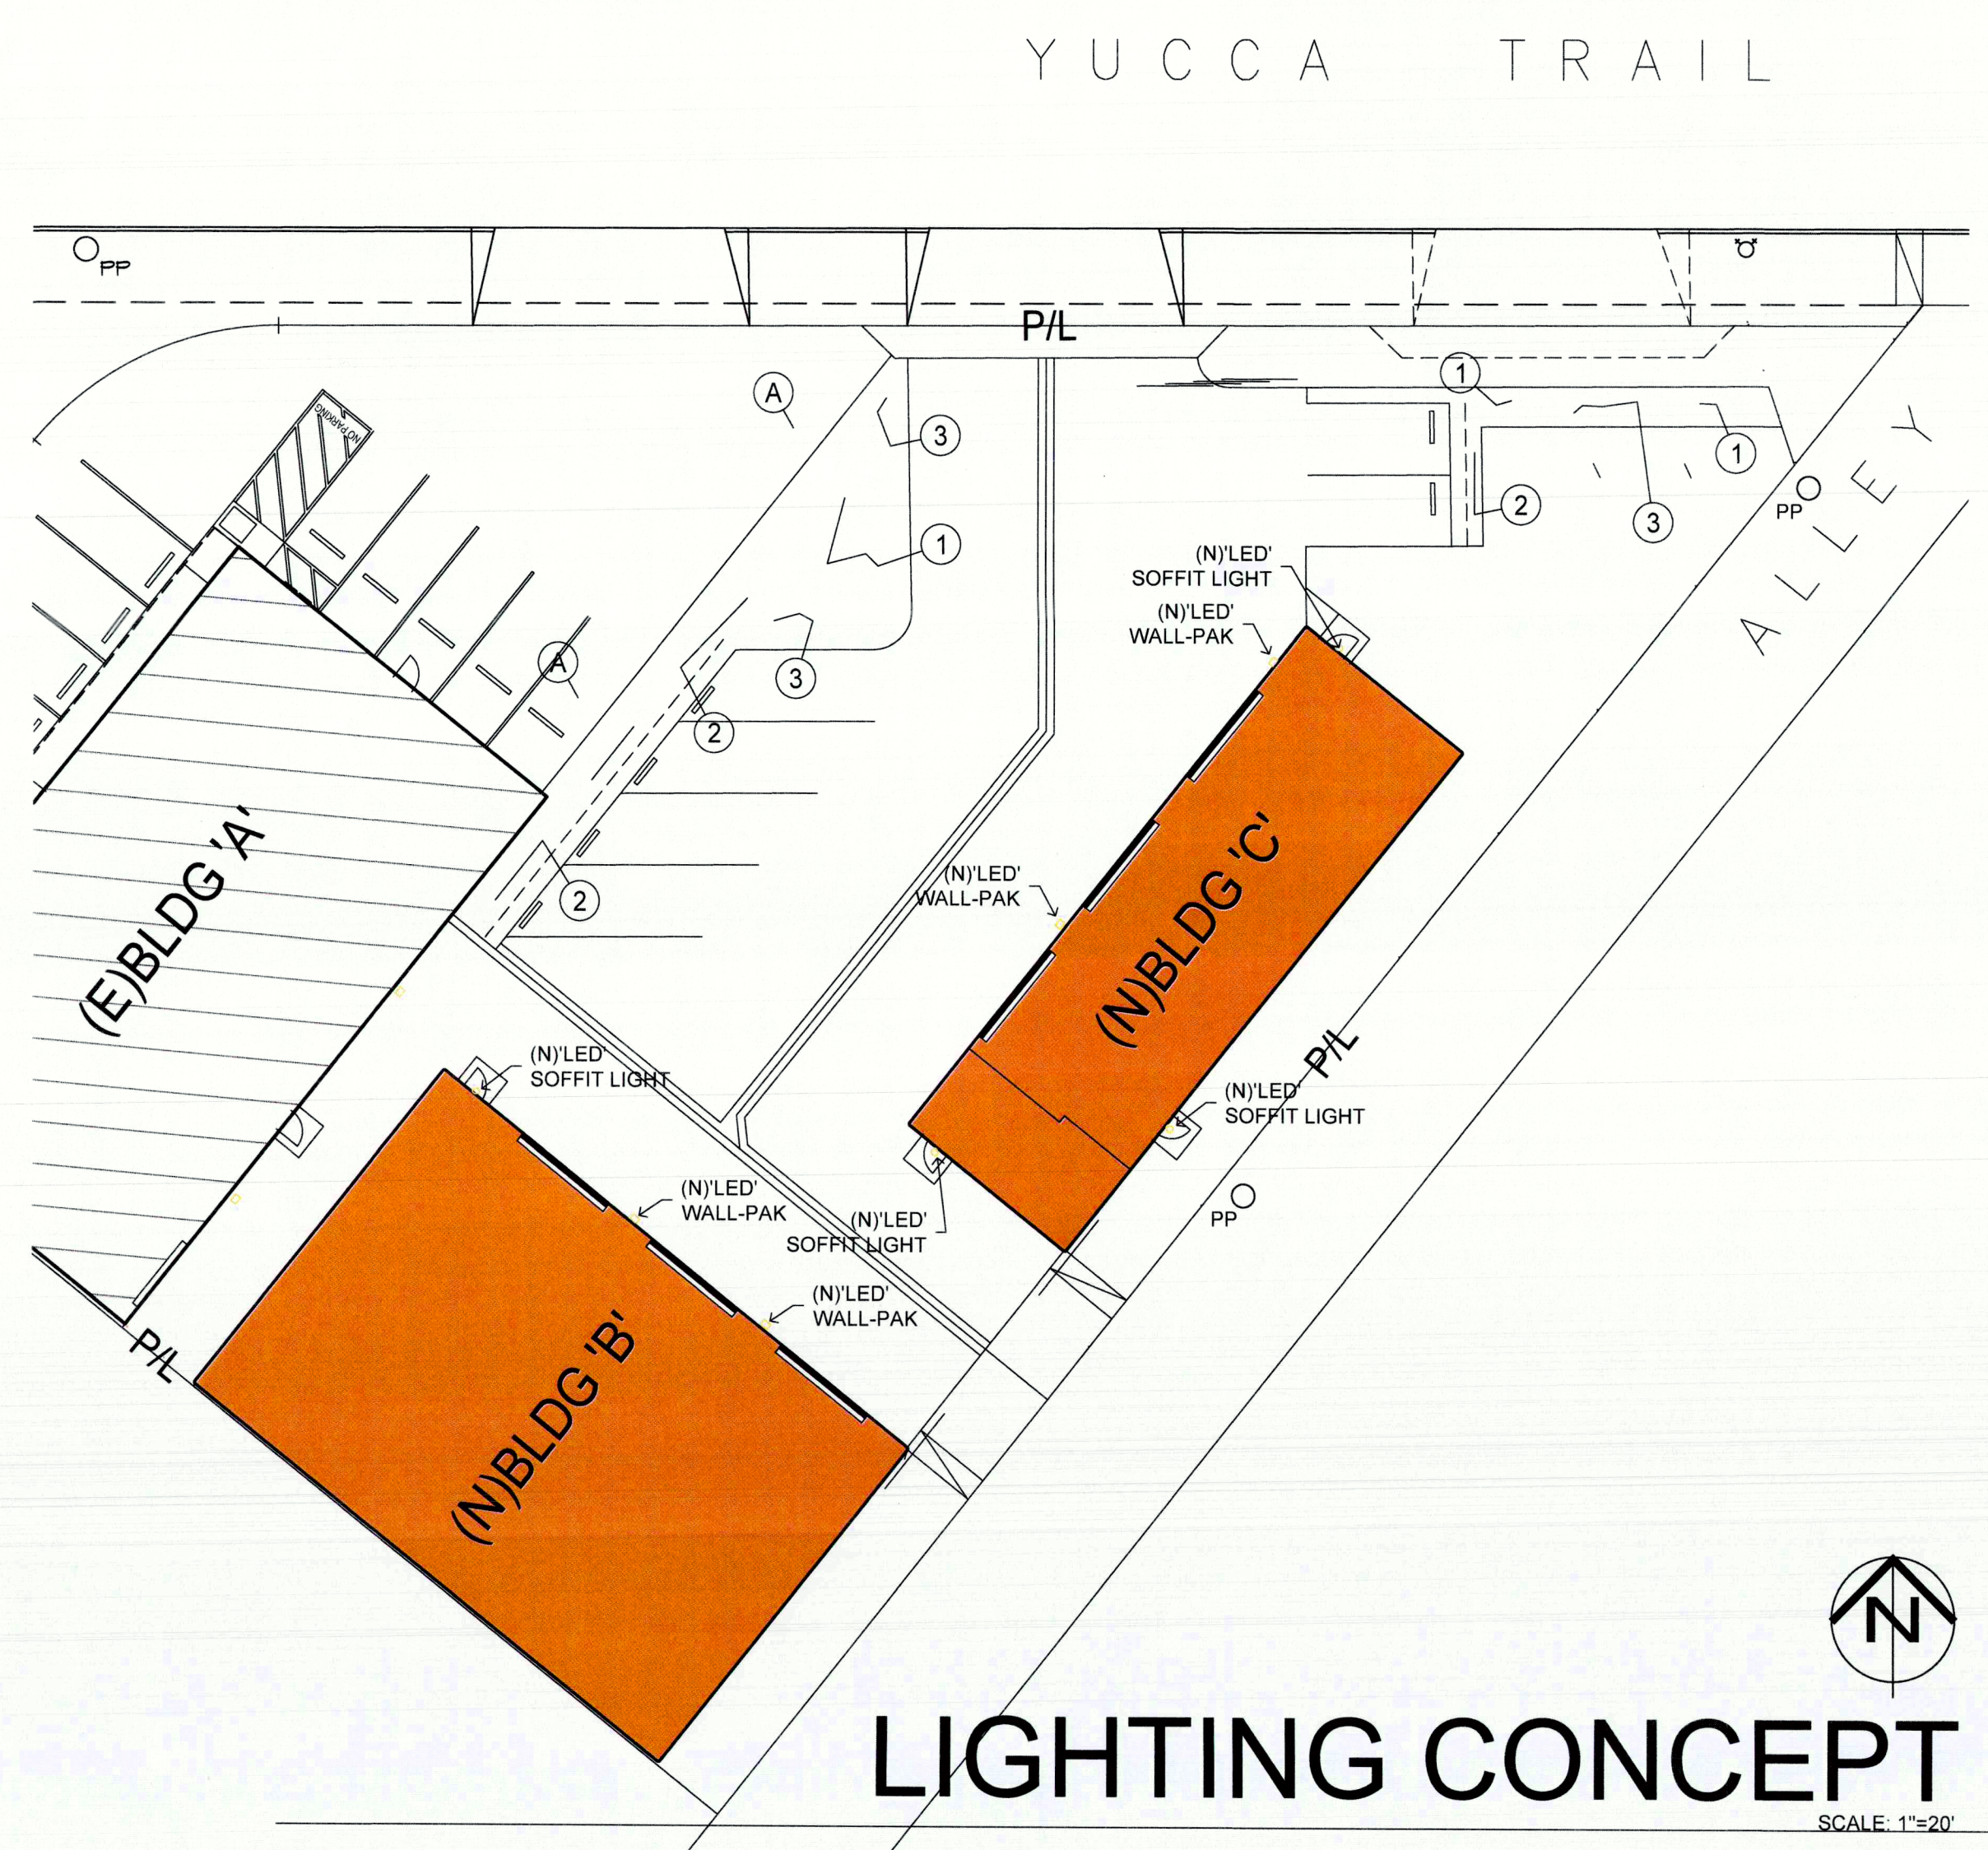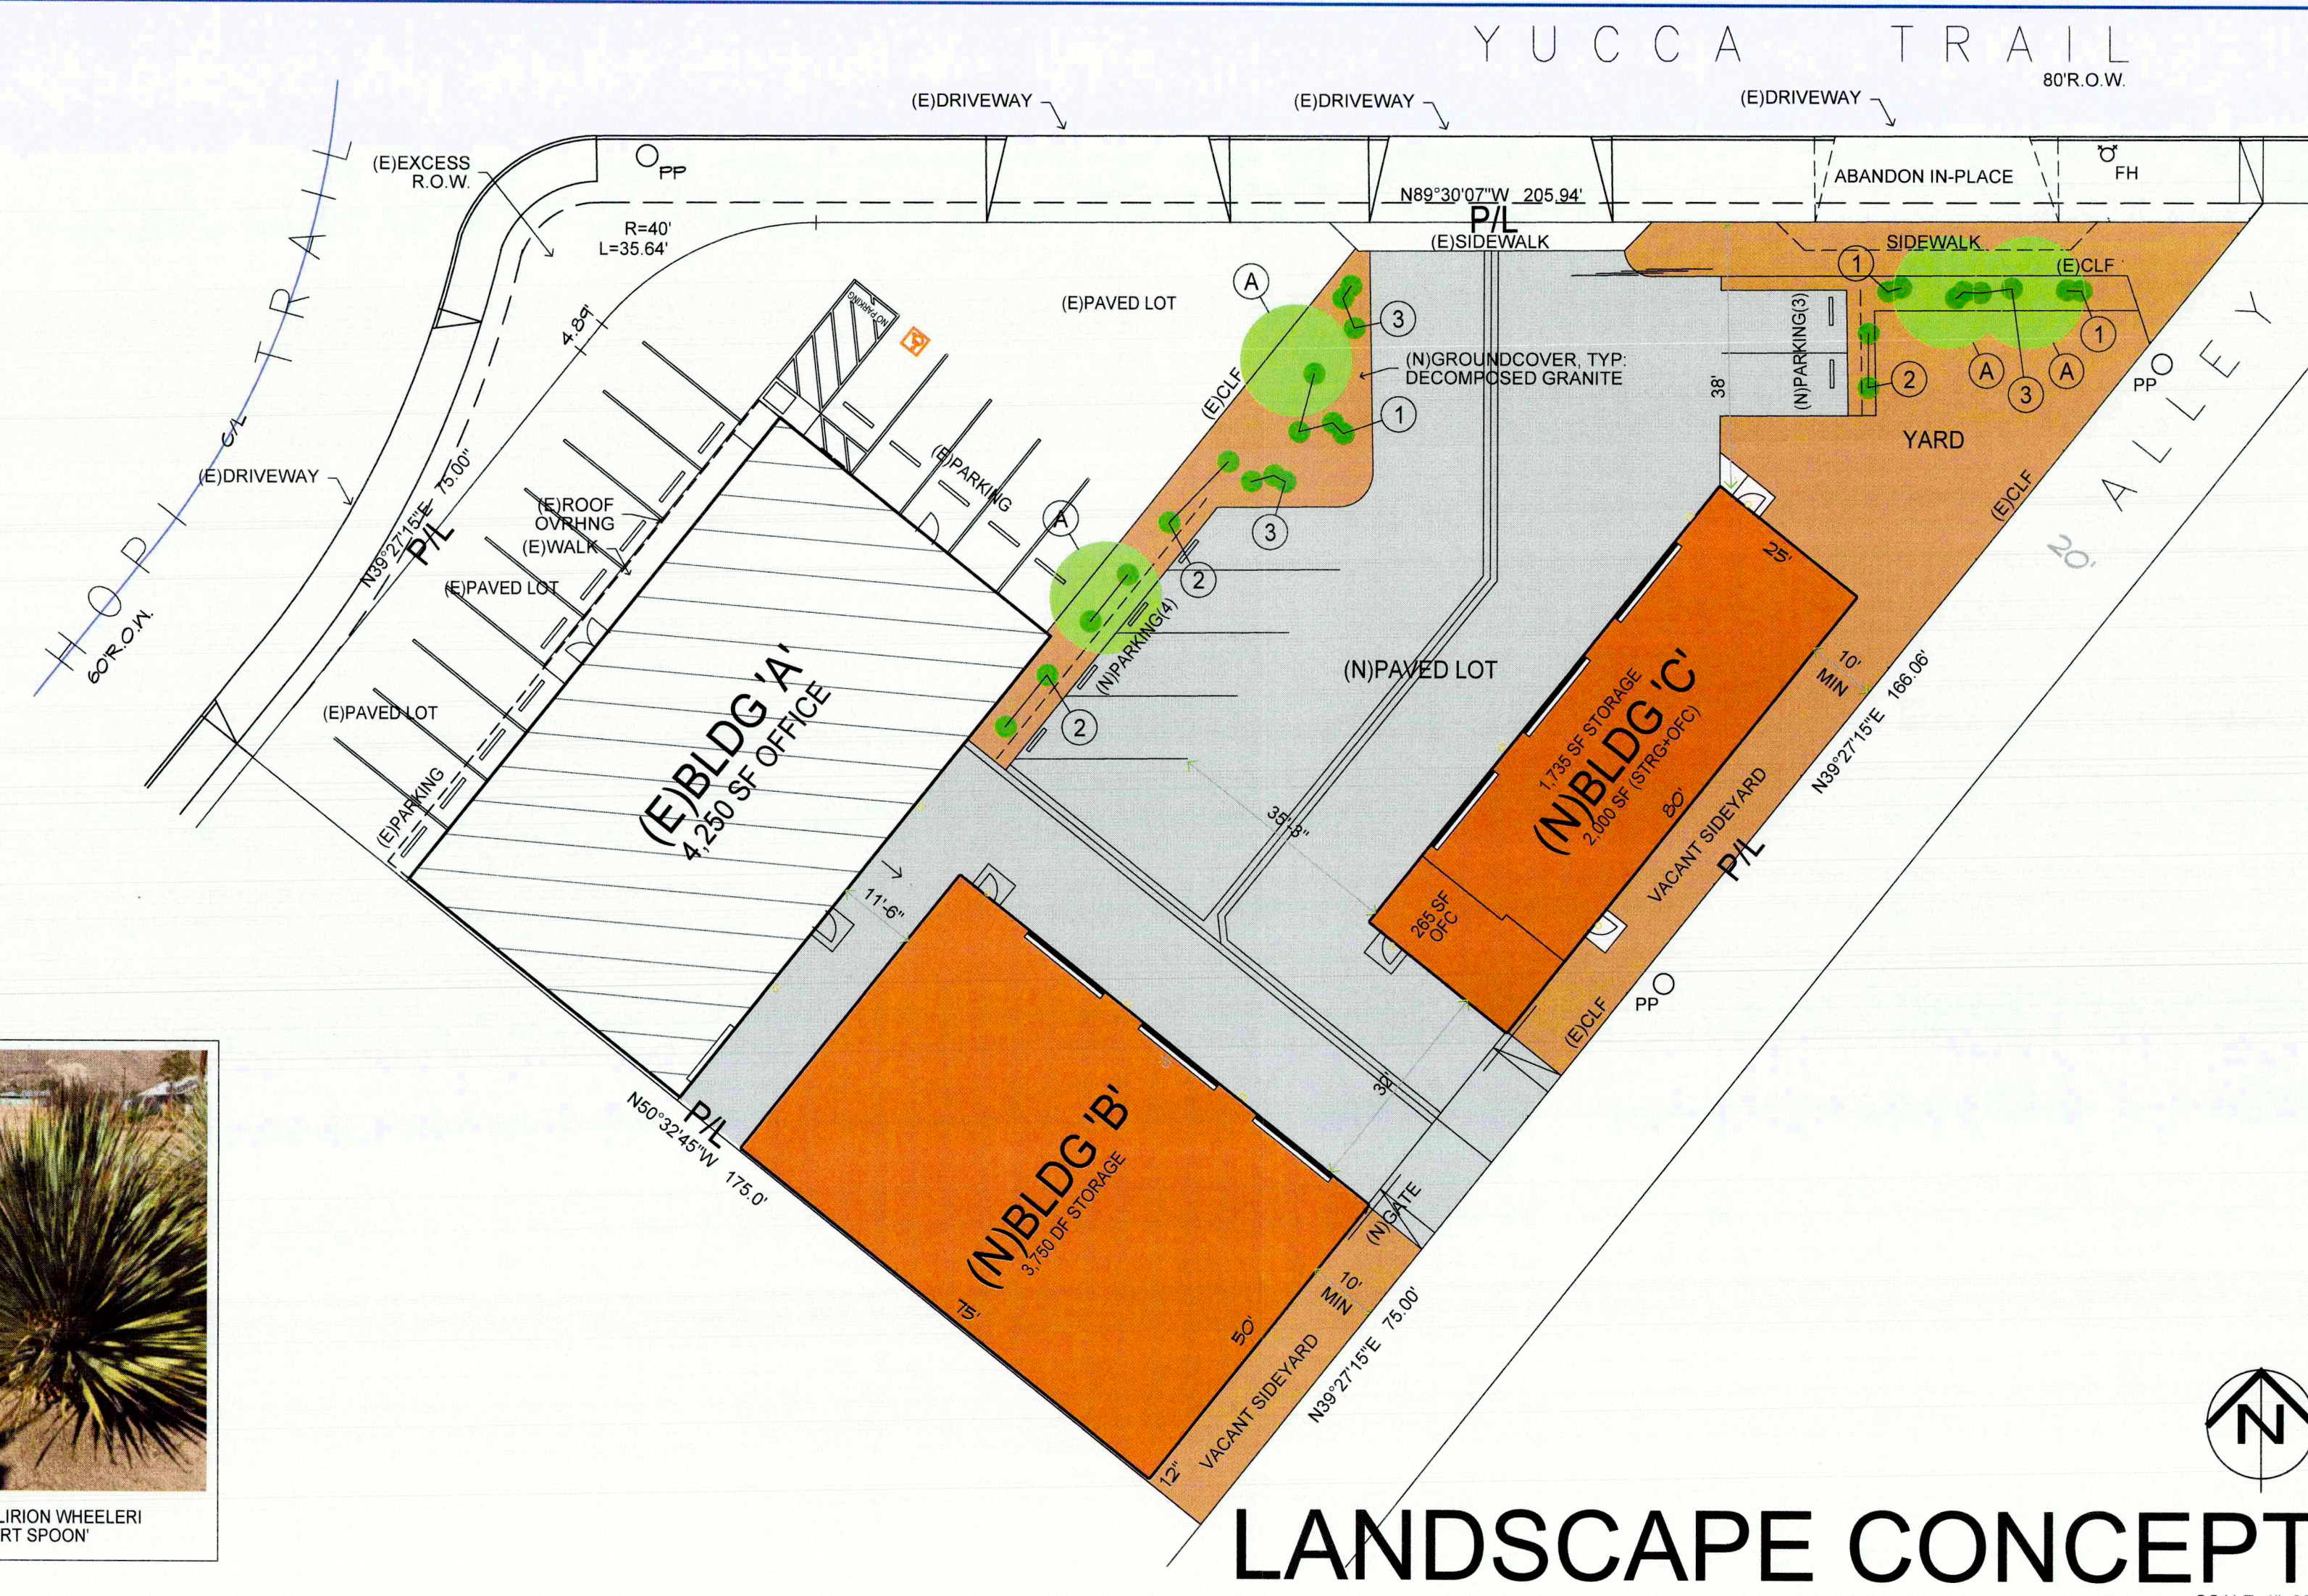

STORAGE BUILDINGS (2) for
HOPI BUILDING, LLC
7311 HOPI TRAIL, YUCCA VALLEY CA

CONCEPT: LANDSCAPE;
GRADING / DRAINAGE

REVISIONS	DATE	BY	SCALE
09/12/21	02/17/21	FJM	AS NOTED

REPRODUCTION OR USE OF THESE PLANS OR OF ANY PORTION OF THE CONTENT HEREON IN ANY MANNER WITHOUT THE EXPRESS AND WRITTEN PERMISSION OF FRANK J. MUNGIA IS PROHIBITED AND MAY BE SUBJECT TO DAMAGES.

SHEET 2 OF 3