


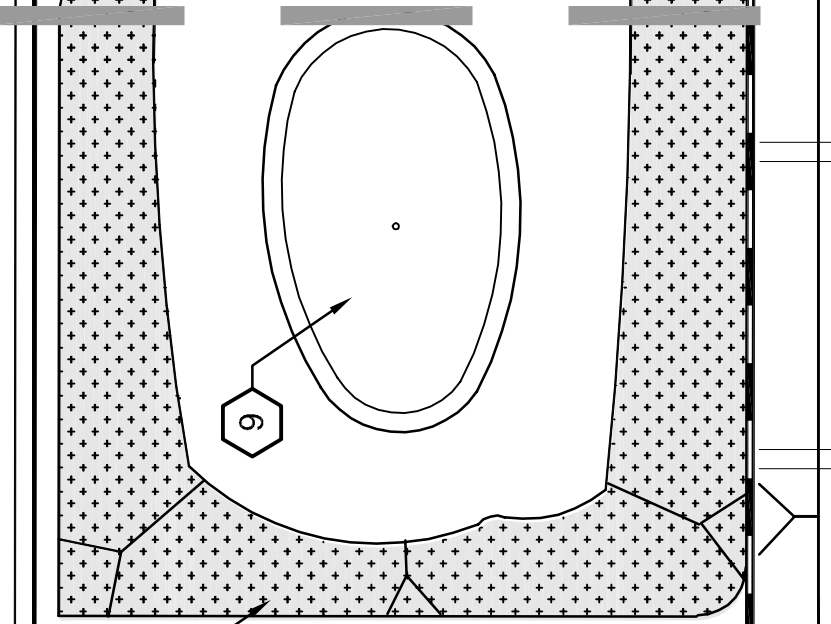




PIMA TRAIL

MATCHLINE SEE SHEET CP-1




DESERT SKY DRIVE

MATCHLINE SEE SHEET CP-5

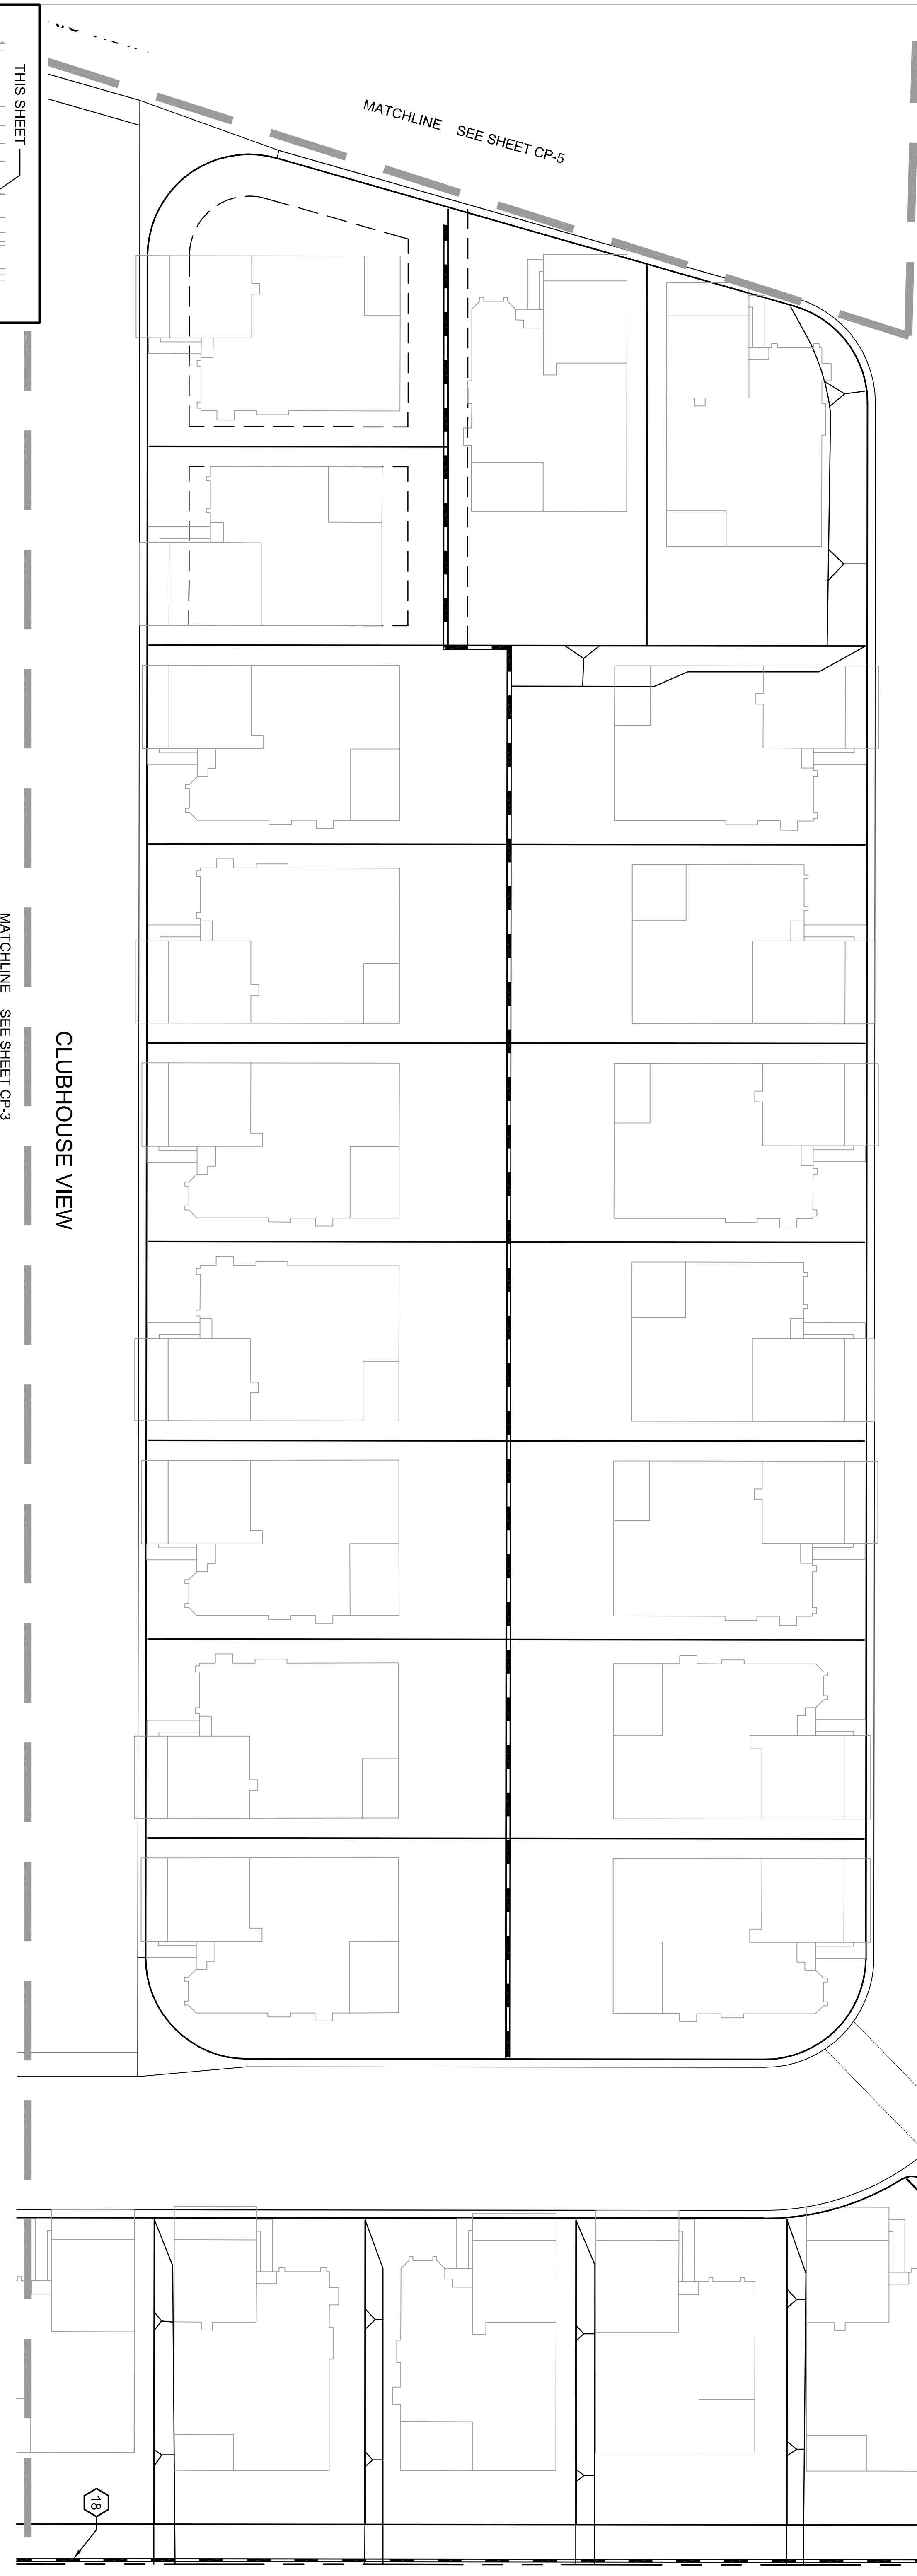

CLUBHOUSE VIEW


MATCHLINE SEE SHEET CP-3

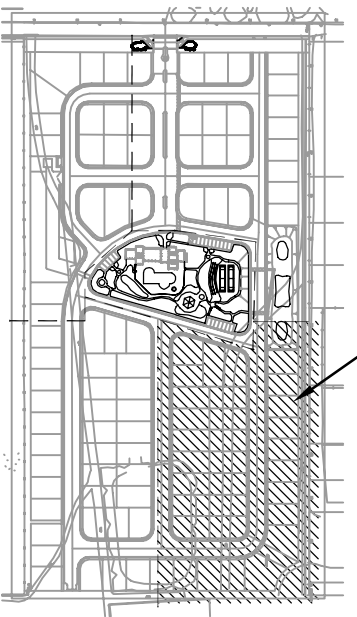

VICINITY MAP  
N.T.S.


THE EXISTENCE AND LOCATION OF ANY UNDERGROUND UTILITY PIPES, CONDUITS OR STRUCTURES OF OUR KNOWLEDGE THERE ARE NO EXISTING UTILITIES EXCEPT AS SHOWN ON THESE PLANS. THE CONTRACTOR SHALL BE RESPONSIBLE FOR VERIFYING THE LOCATION AND DEPTH OF ALL UTILITIES PRIOR TO CONSTRUCTION. THE CONTRACTOR SHALL BE RESPONSIBLE FOR THE JOB SITE CONDITIONS DURING THE COURSE OF CONSTRUCTION OF THE PROJECT, INCLUDING THE SAFETY OF ALL PERSONS AND PROPERTY. THE CONTRACTOR SHALL NOTIFY THE ENGINEER IMMEDIATELY AND HOLD THE COUNTY, THE CITY, THE OWNER AND THE ENGINEER HARMLESS FROM ANY AND ALL CLAIMS, DAMAGES, LOSSES AND EXPENSES, INCLUDING REASONABLE ATTORNEY'S FEES, INCURRED BY THE ENGINEER OR THE OWNER OF THE PROJECT.

**DIGALERT**  
CALL AT LEAST 48 HOURS BEFORE EXCAVATING TO IDENTIFY ANY UTILITIES YOU DIG!  
1-800-222-2800  
UNDERGROUND SERVICE ALERT  
OR 800-NUM-8000

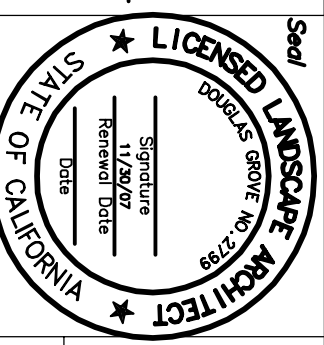

PREPARED UNDER THE SUPERVISION OF:  
DOUGLAS GROBE, RHA, LICENSED PROFESSIONAL ARCHITECT  
R.L.A. NO. 2798, EXP. 11/30/07  
DESIGN BY: SR  
DRAWN BY: SR  
CHECKED BY: DATE: JULY 2006


**RHA**  
LANDSCAPE ARCHITECTS  
6216 BROCKTON AVENUE  
SUITE 212  
RIVERSIDE, CALIF. 92506  
LIC. #1512  
PH. (951) 781-1930

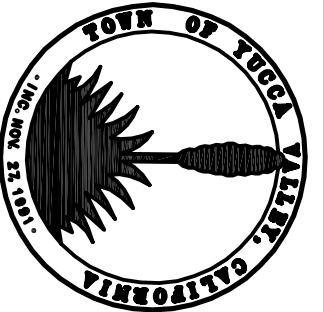

APPROVED BY TOWN ENGINEER:  
NAME: \_\_\_\_\_ DATE: \_\_\_\_\_

TOWN OF YUCCA VALLEY  
DESERT VISTA VILLAGE  
CONSTRUCTION PLAN  
APN 587-091-02, 03, 34, & 35/587-351-05

REFER TO SHEET CP-5 FOR CONSTRUCTION SCHEDULE AND BOULDER SIZING CHART

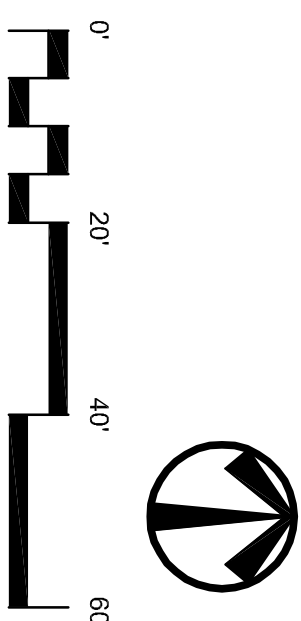

SHEET NO. CP-2 OF 25  
DRAWING NO. \_\_\_\_\_