




4

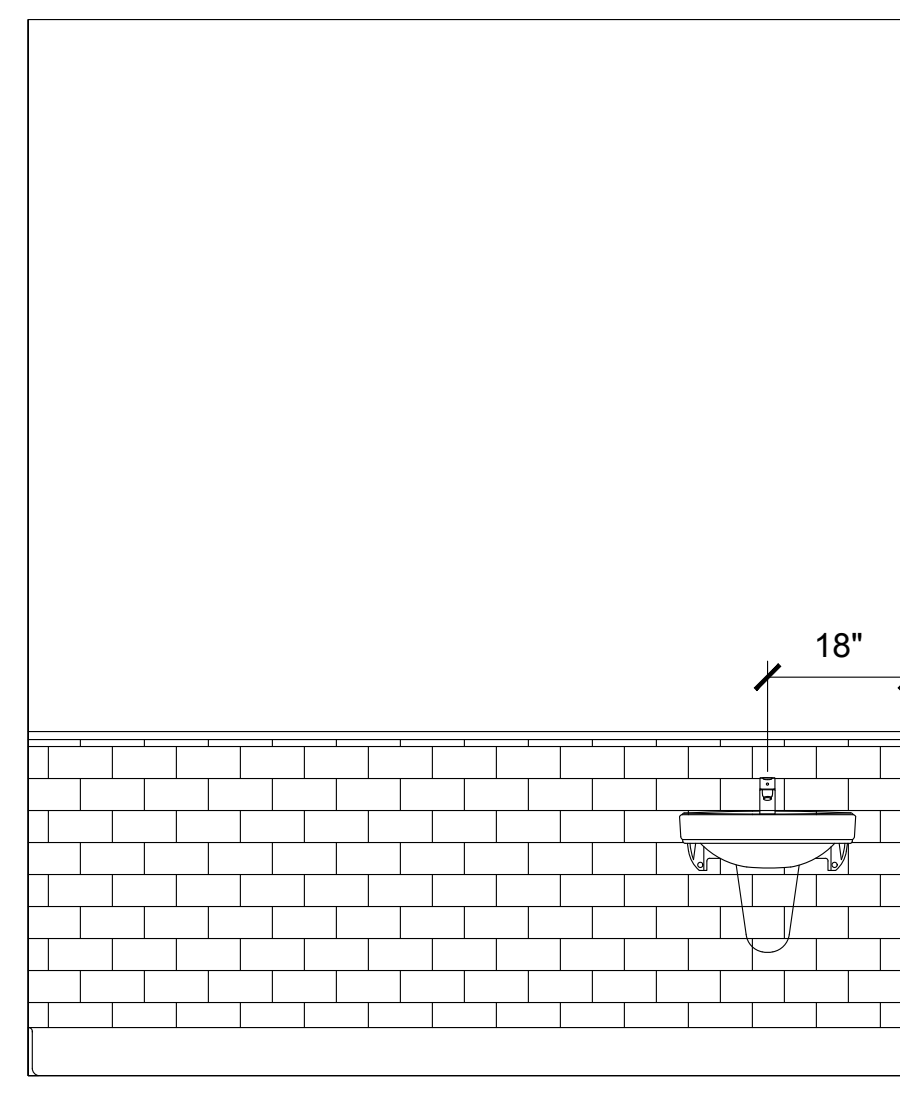

3

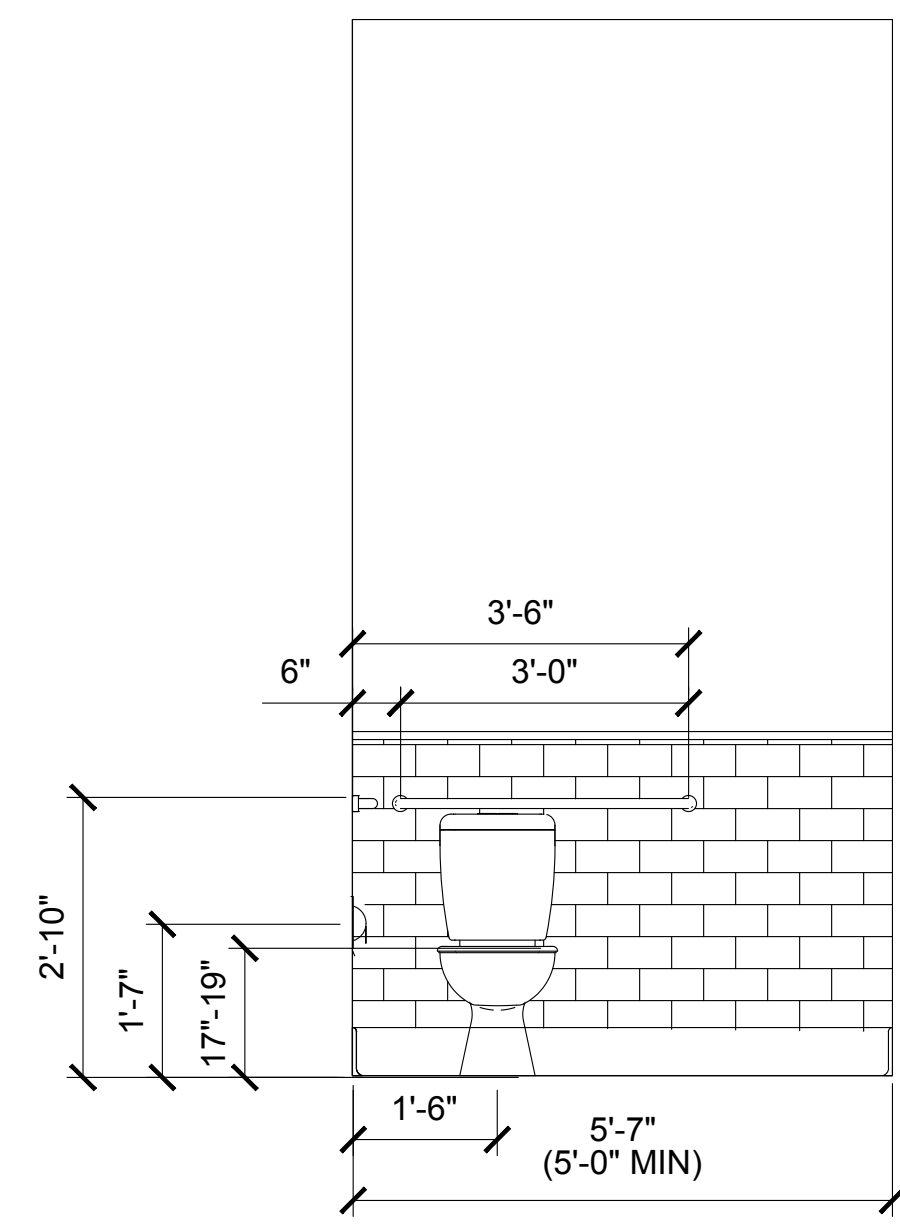


2

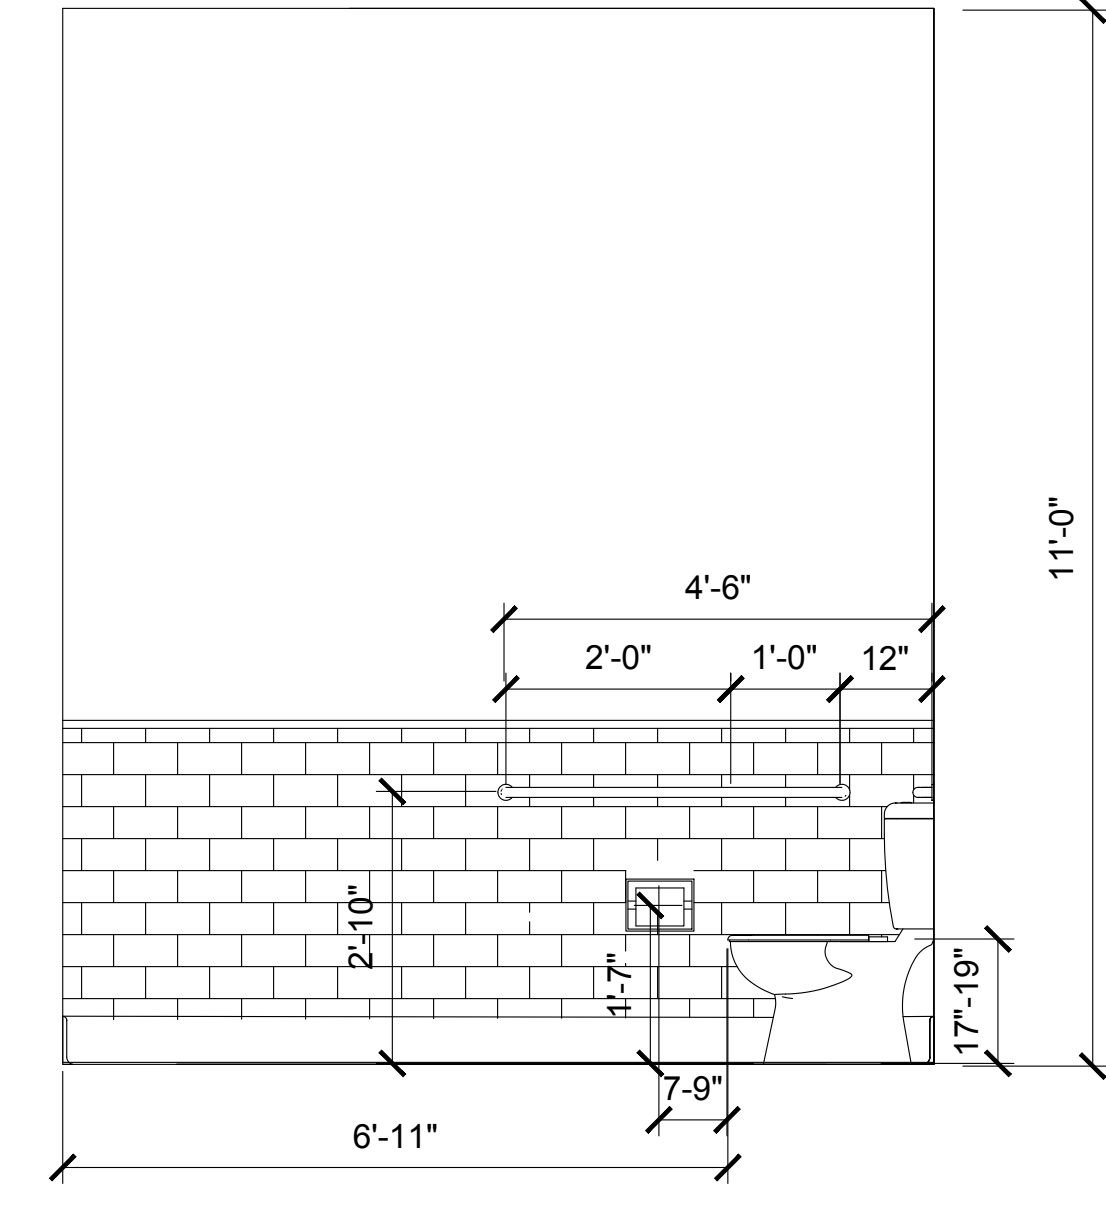


1


ADA BATHROOM ELEVATIONS
1/2" = 1'-0"

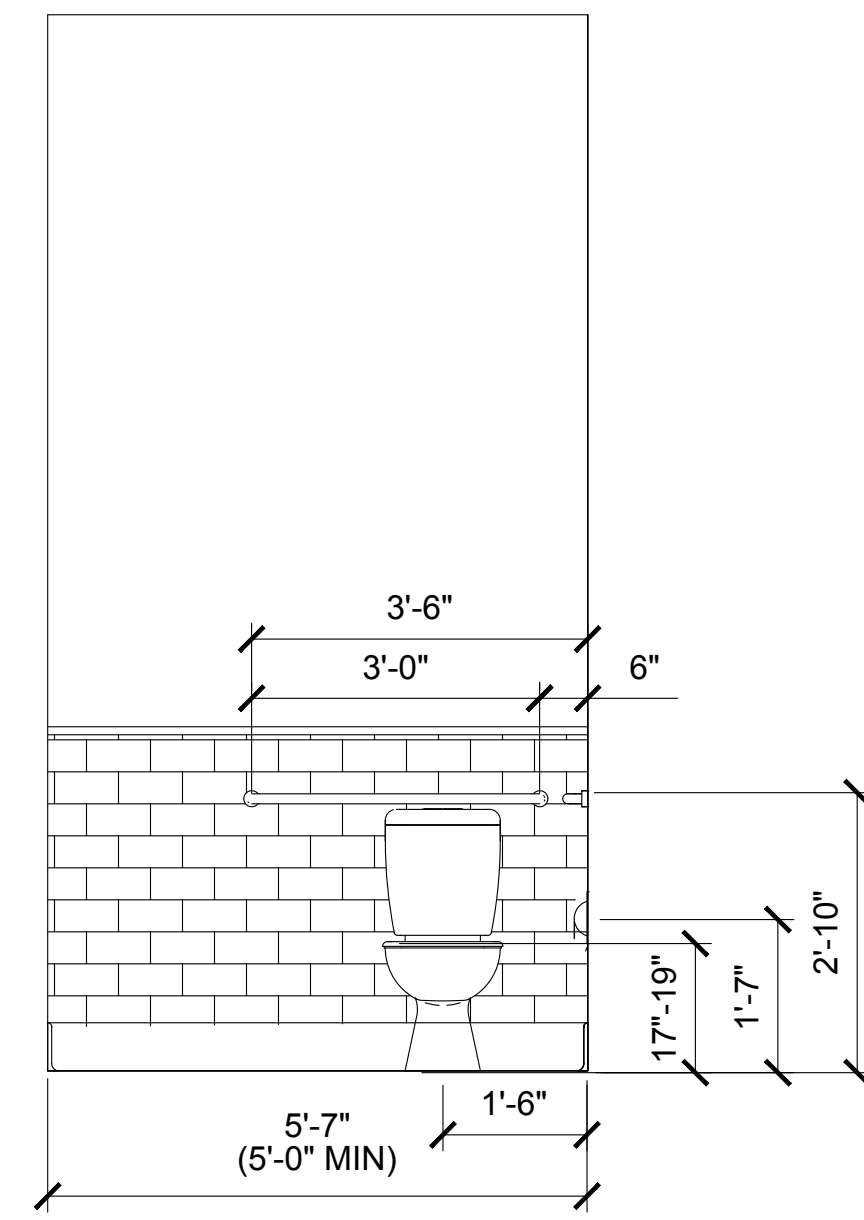


6

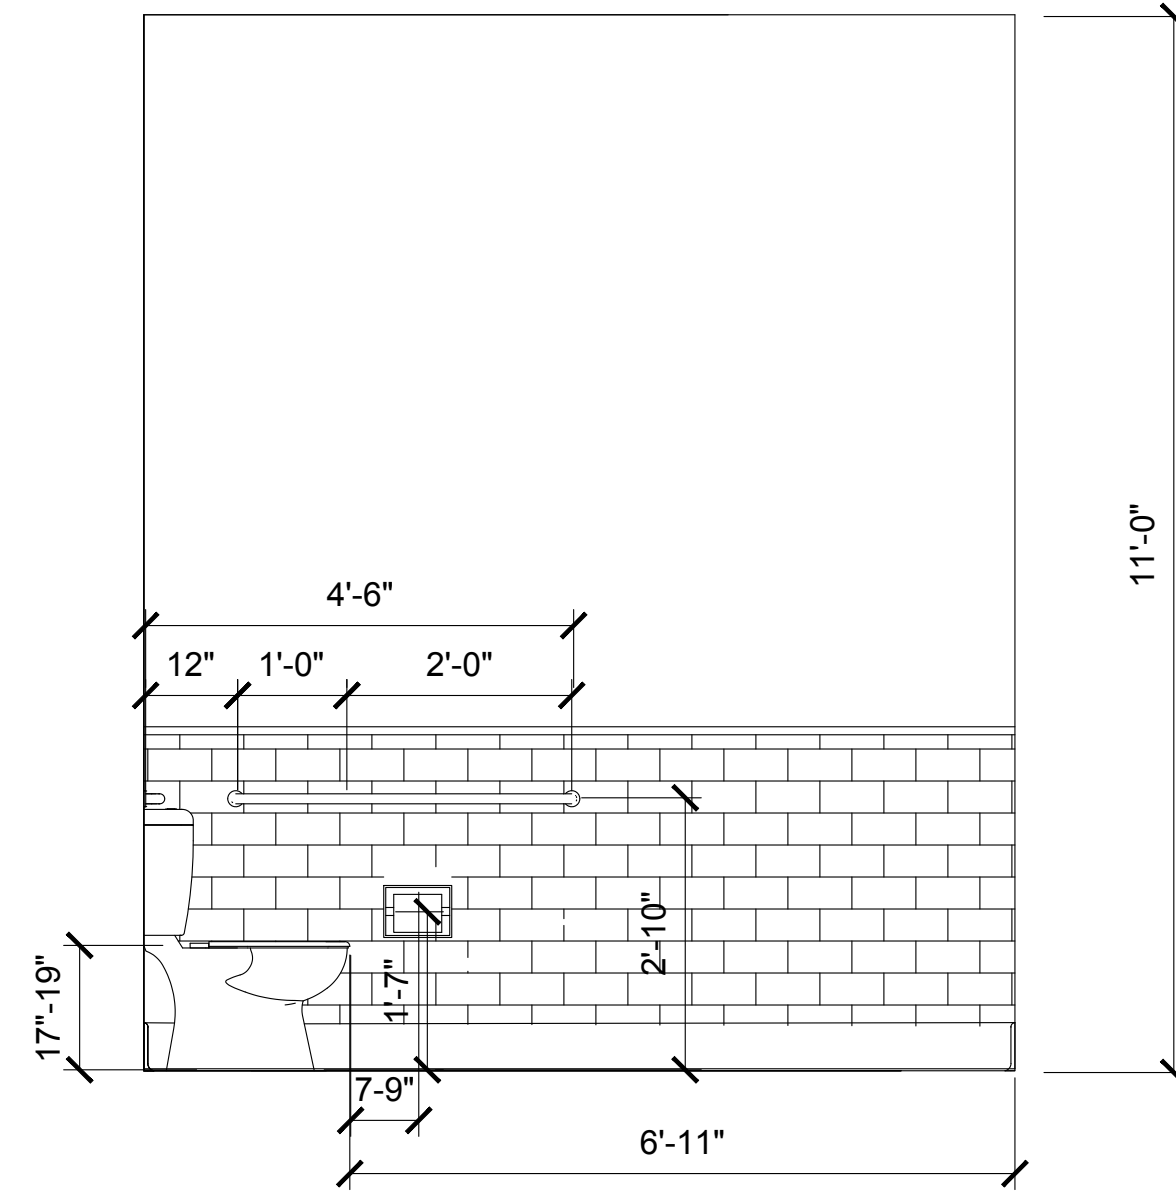


5

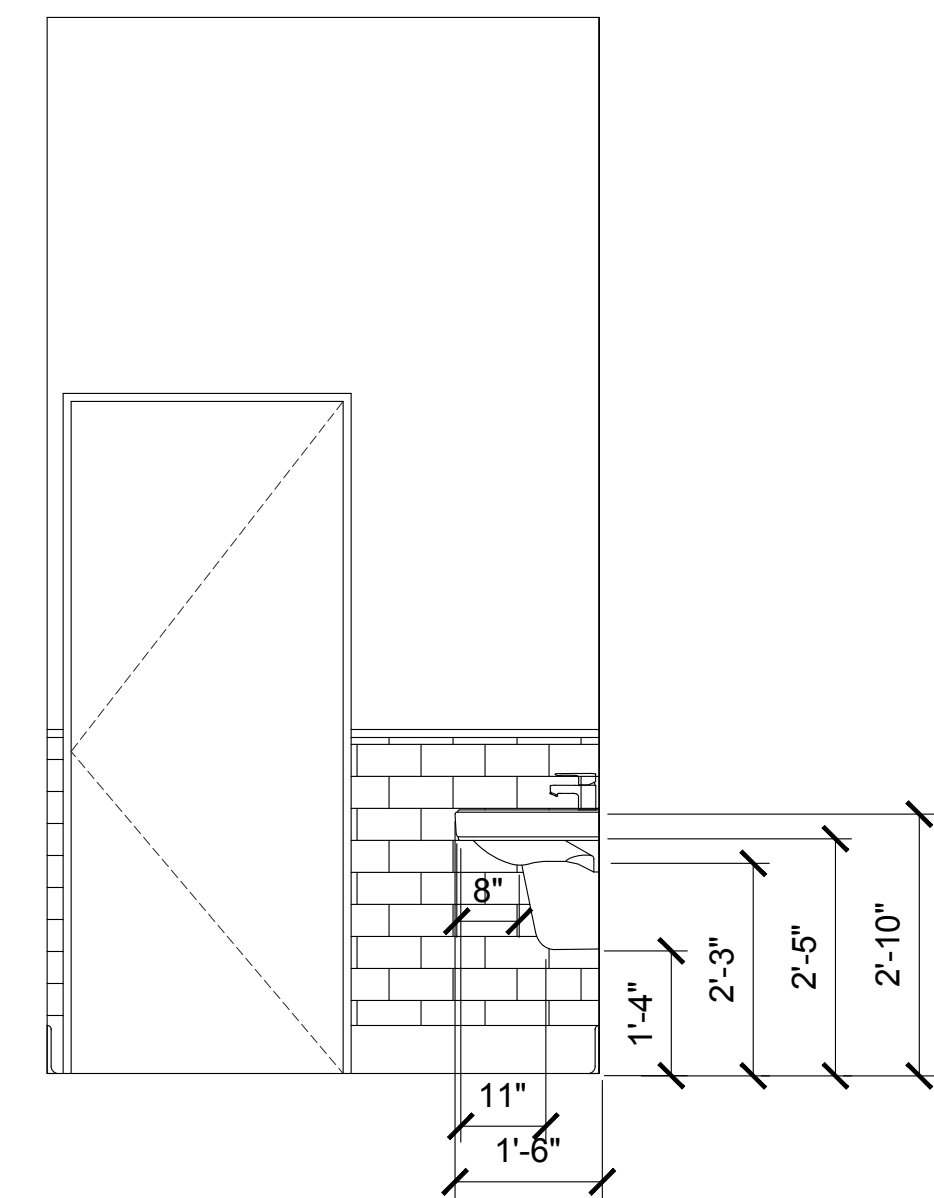

8

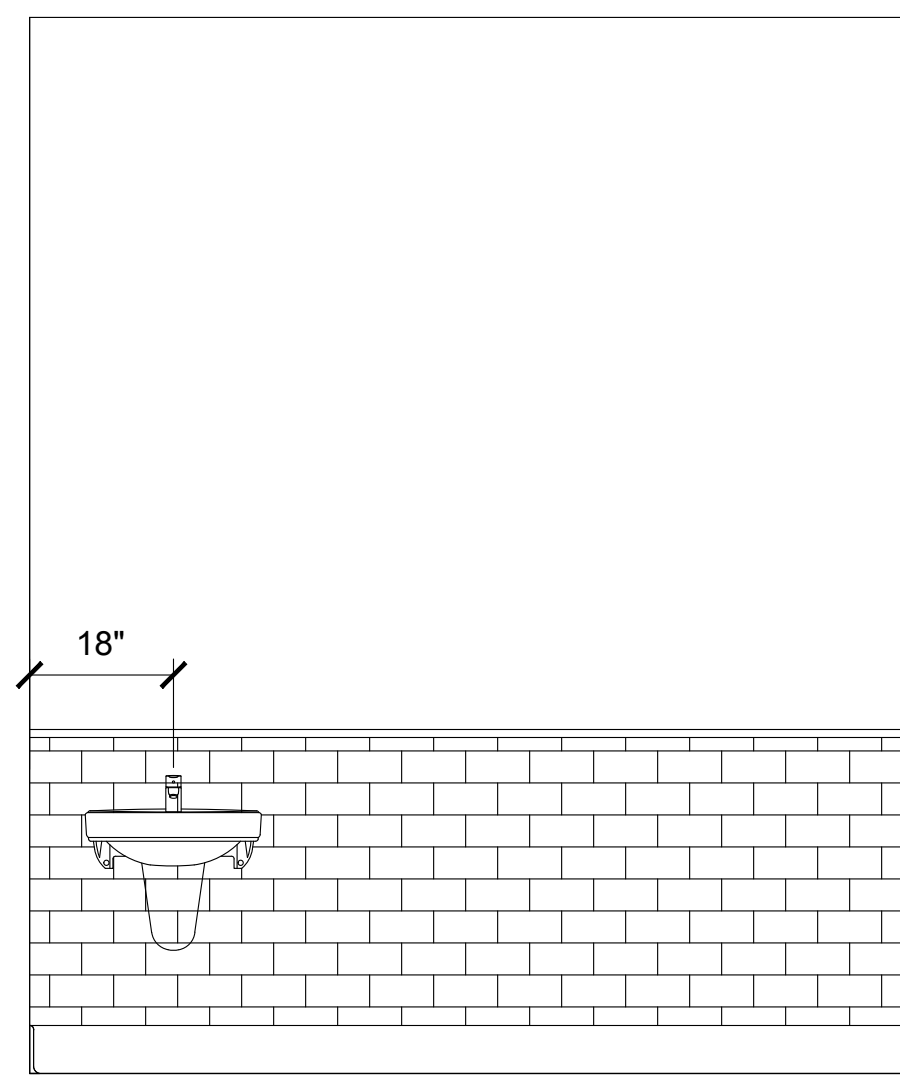

7

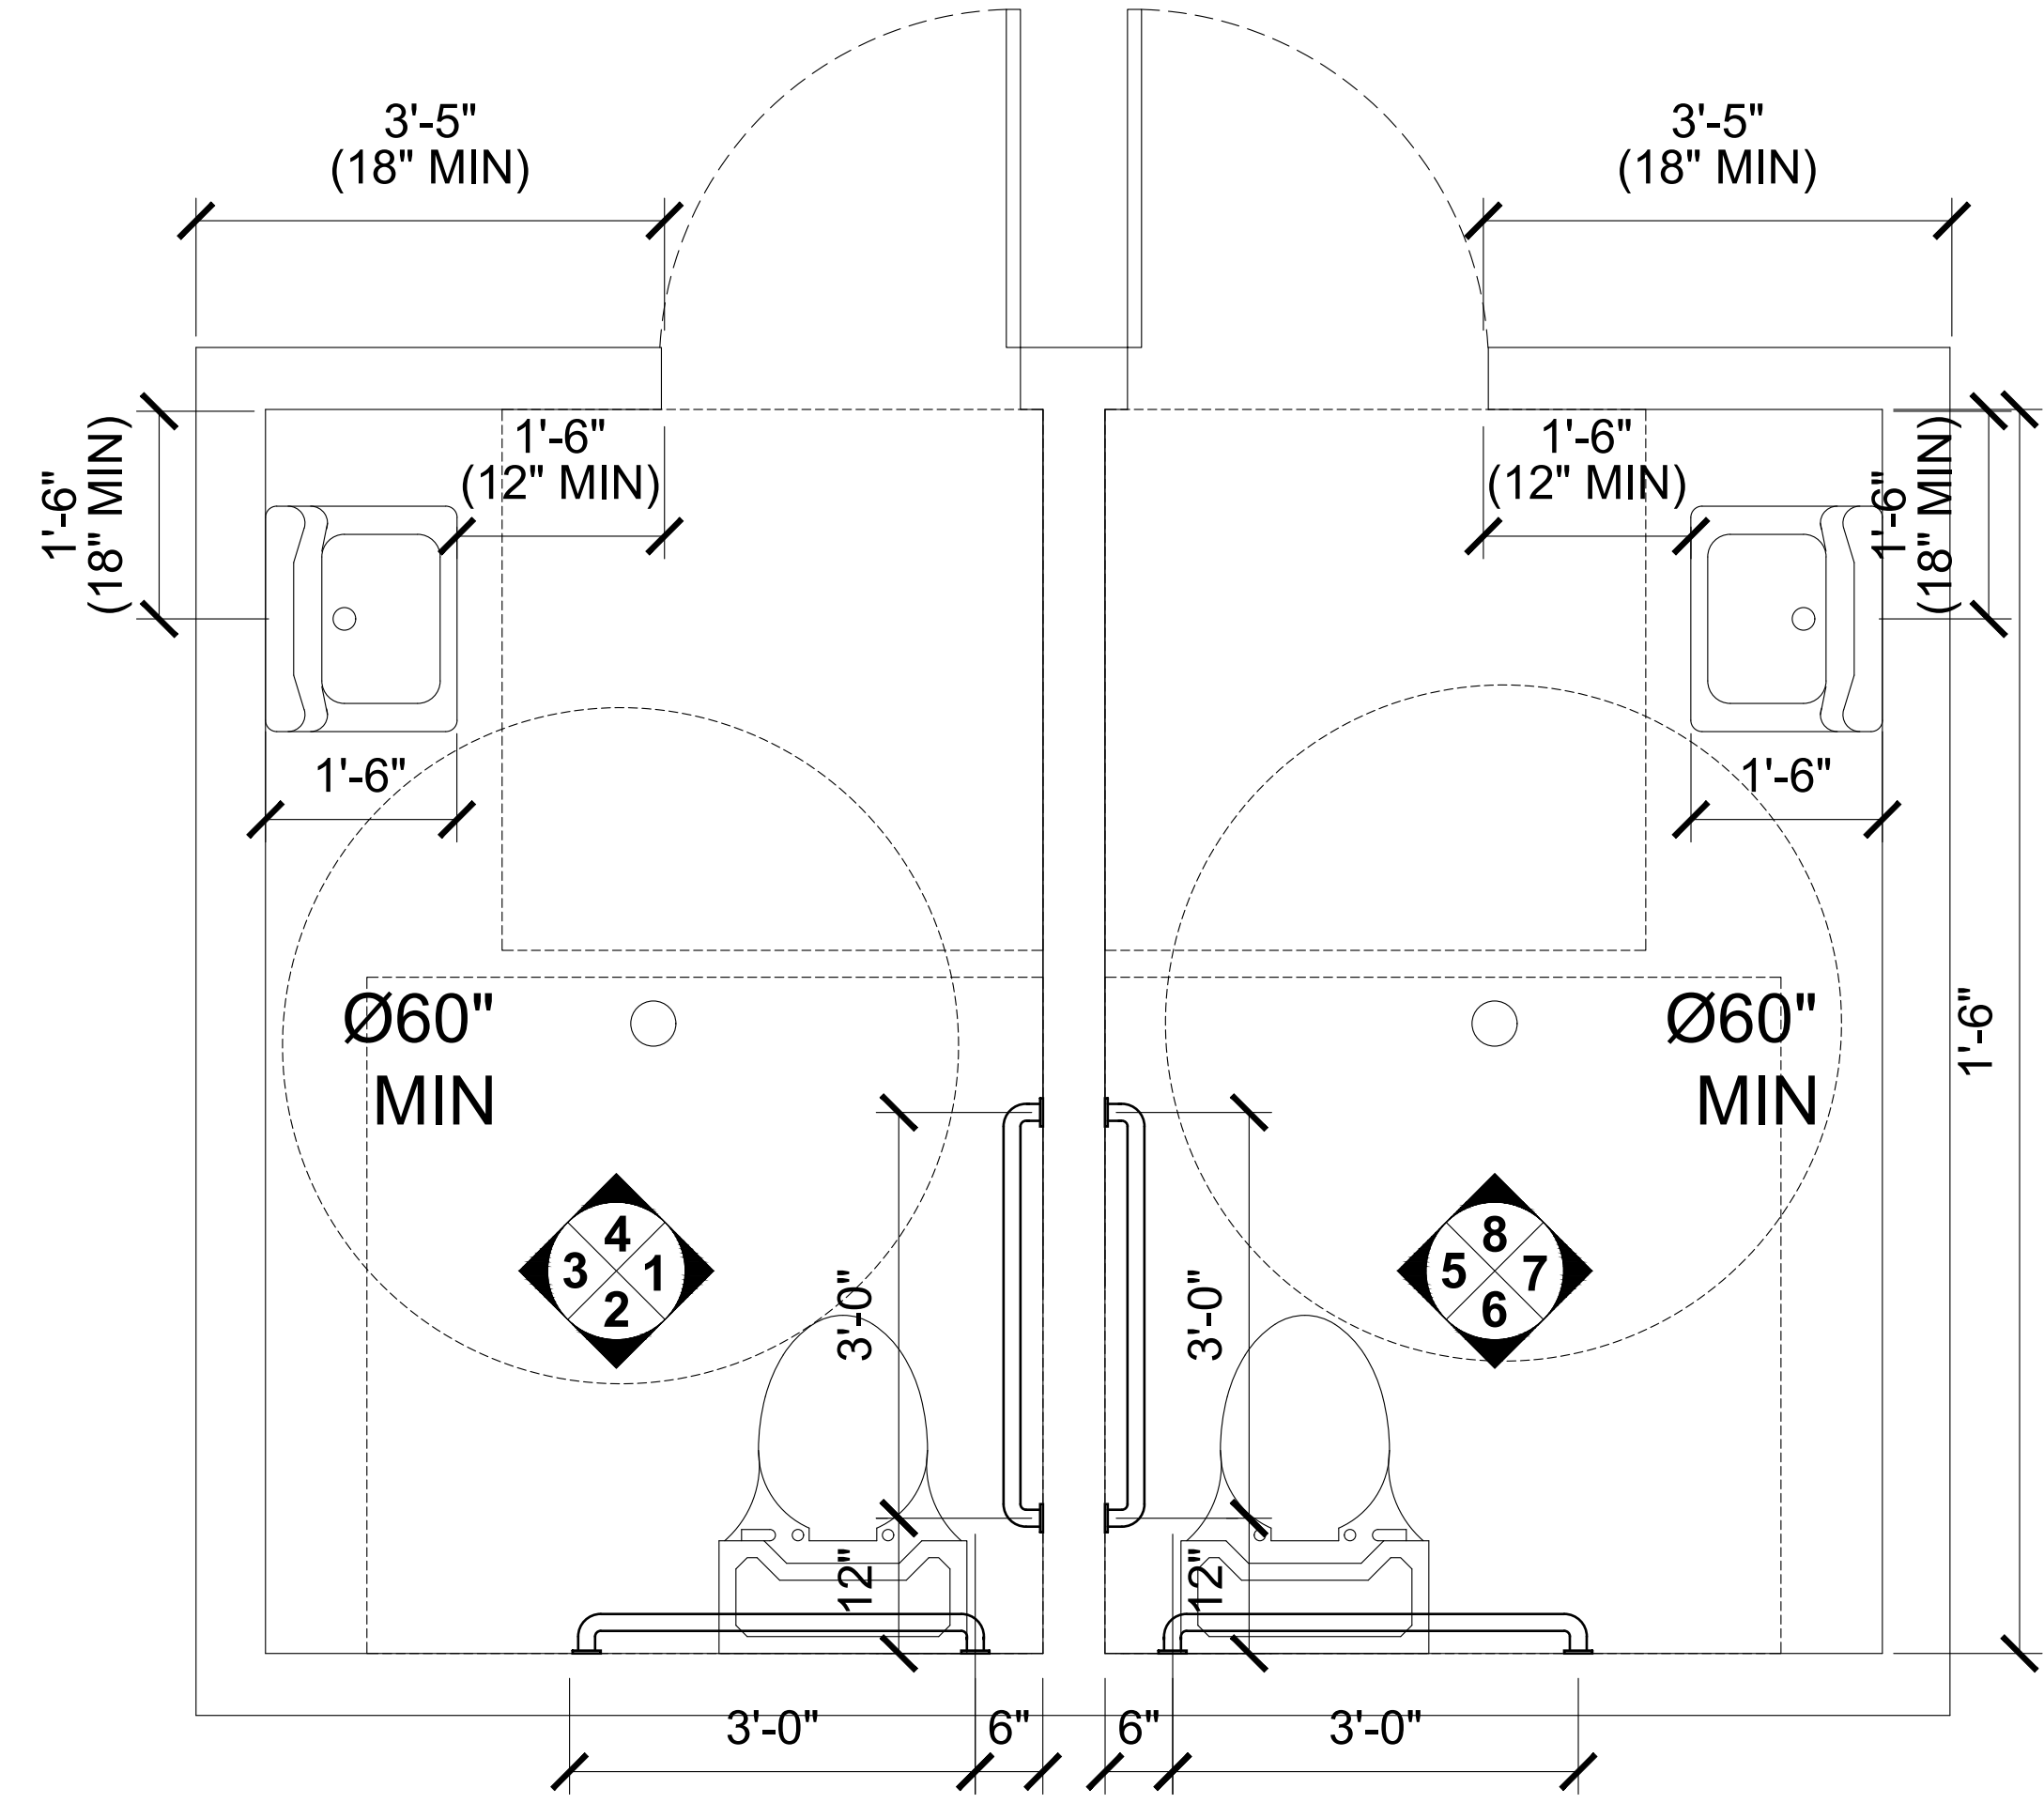

ENLARGED BATHROOM PLAN
3/4" = 1'-0" 9



BUILT HOSPITALITY DESIGN
9105 SUNSET BLVD
WEST HOLLYWOOD, CA
310.857.9400
WWW.BUILT.HO.COM

PROJECT
NICE DREAMS ICE CREAM
56778 TWENTYNINE PALMS HW
YUCCA VALLEY, CA

TITLE	DATE
DBS SUB 1	08-12-22
HEALTH DEP SUB 1	09-21-22
DBS SUB 2	10-04-22
DBS & HEALTH SUB 2	11-18-22
PLANNING DBS HEALTH SUB 3	02-27-23

SHEET TITLE
BATHROOM
ELEVATIONS

SHEET NUMBER
A10