
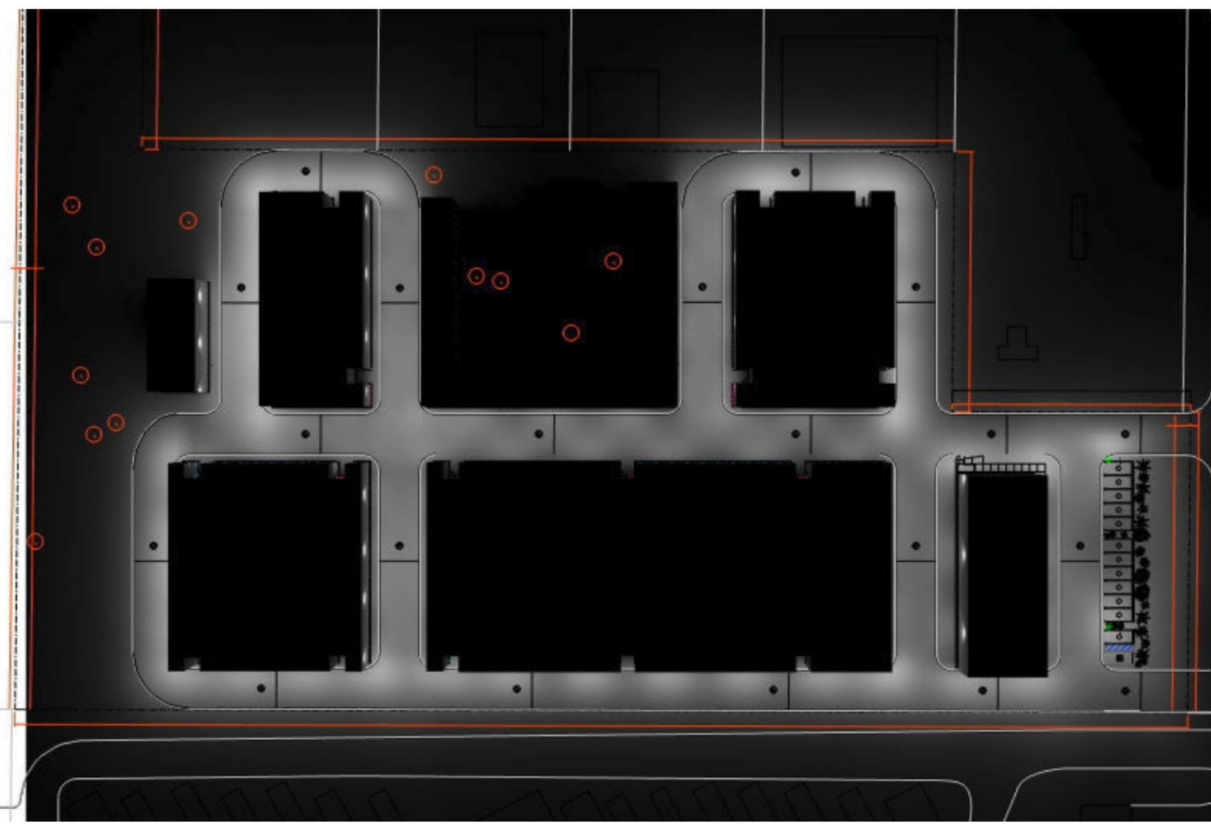
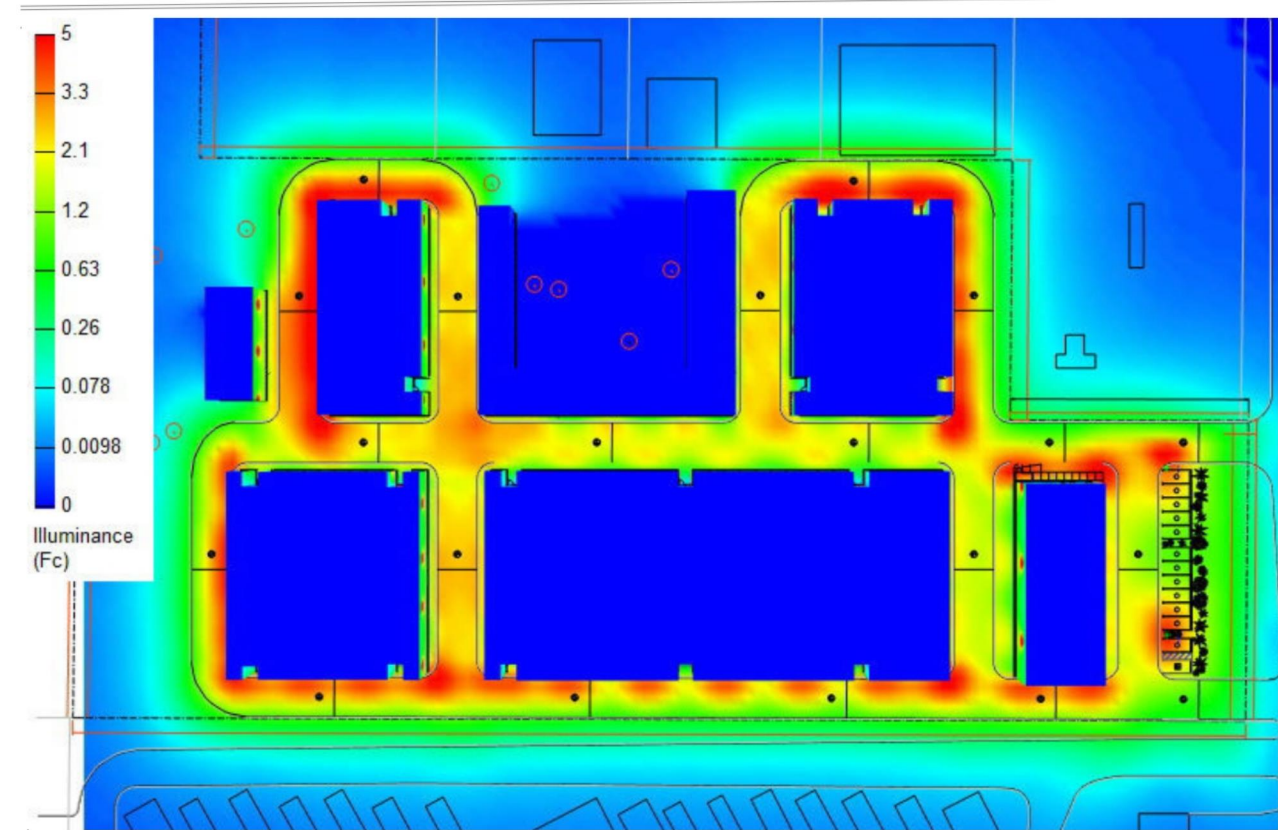


REVISIONS		
ISSUE	DATE	DESCRIPTION

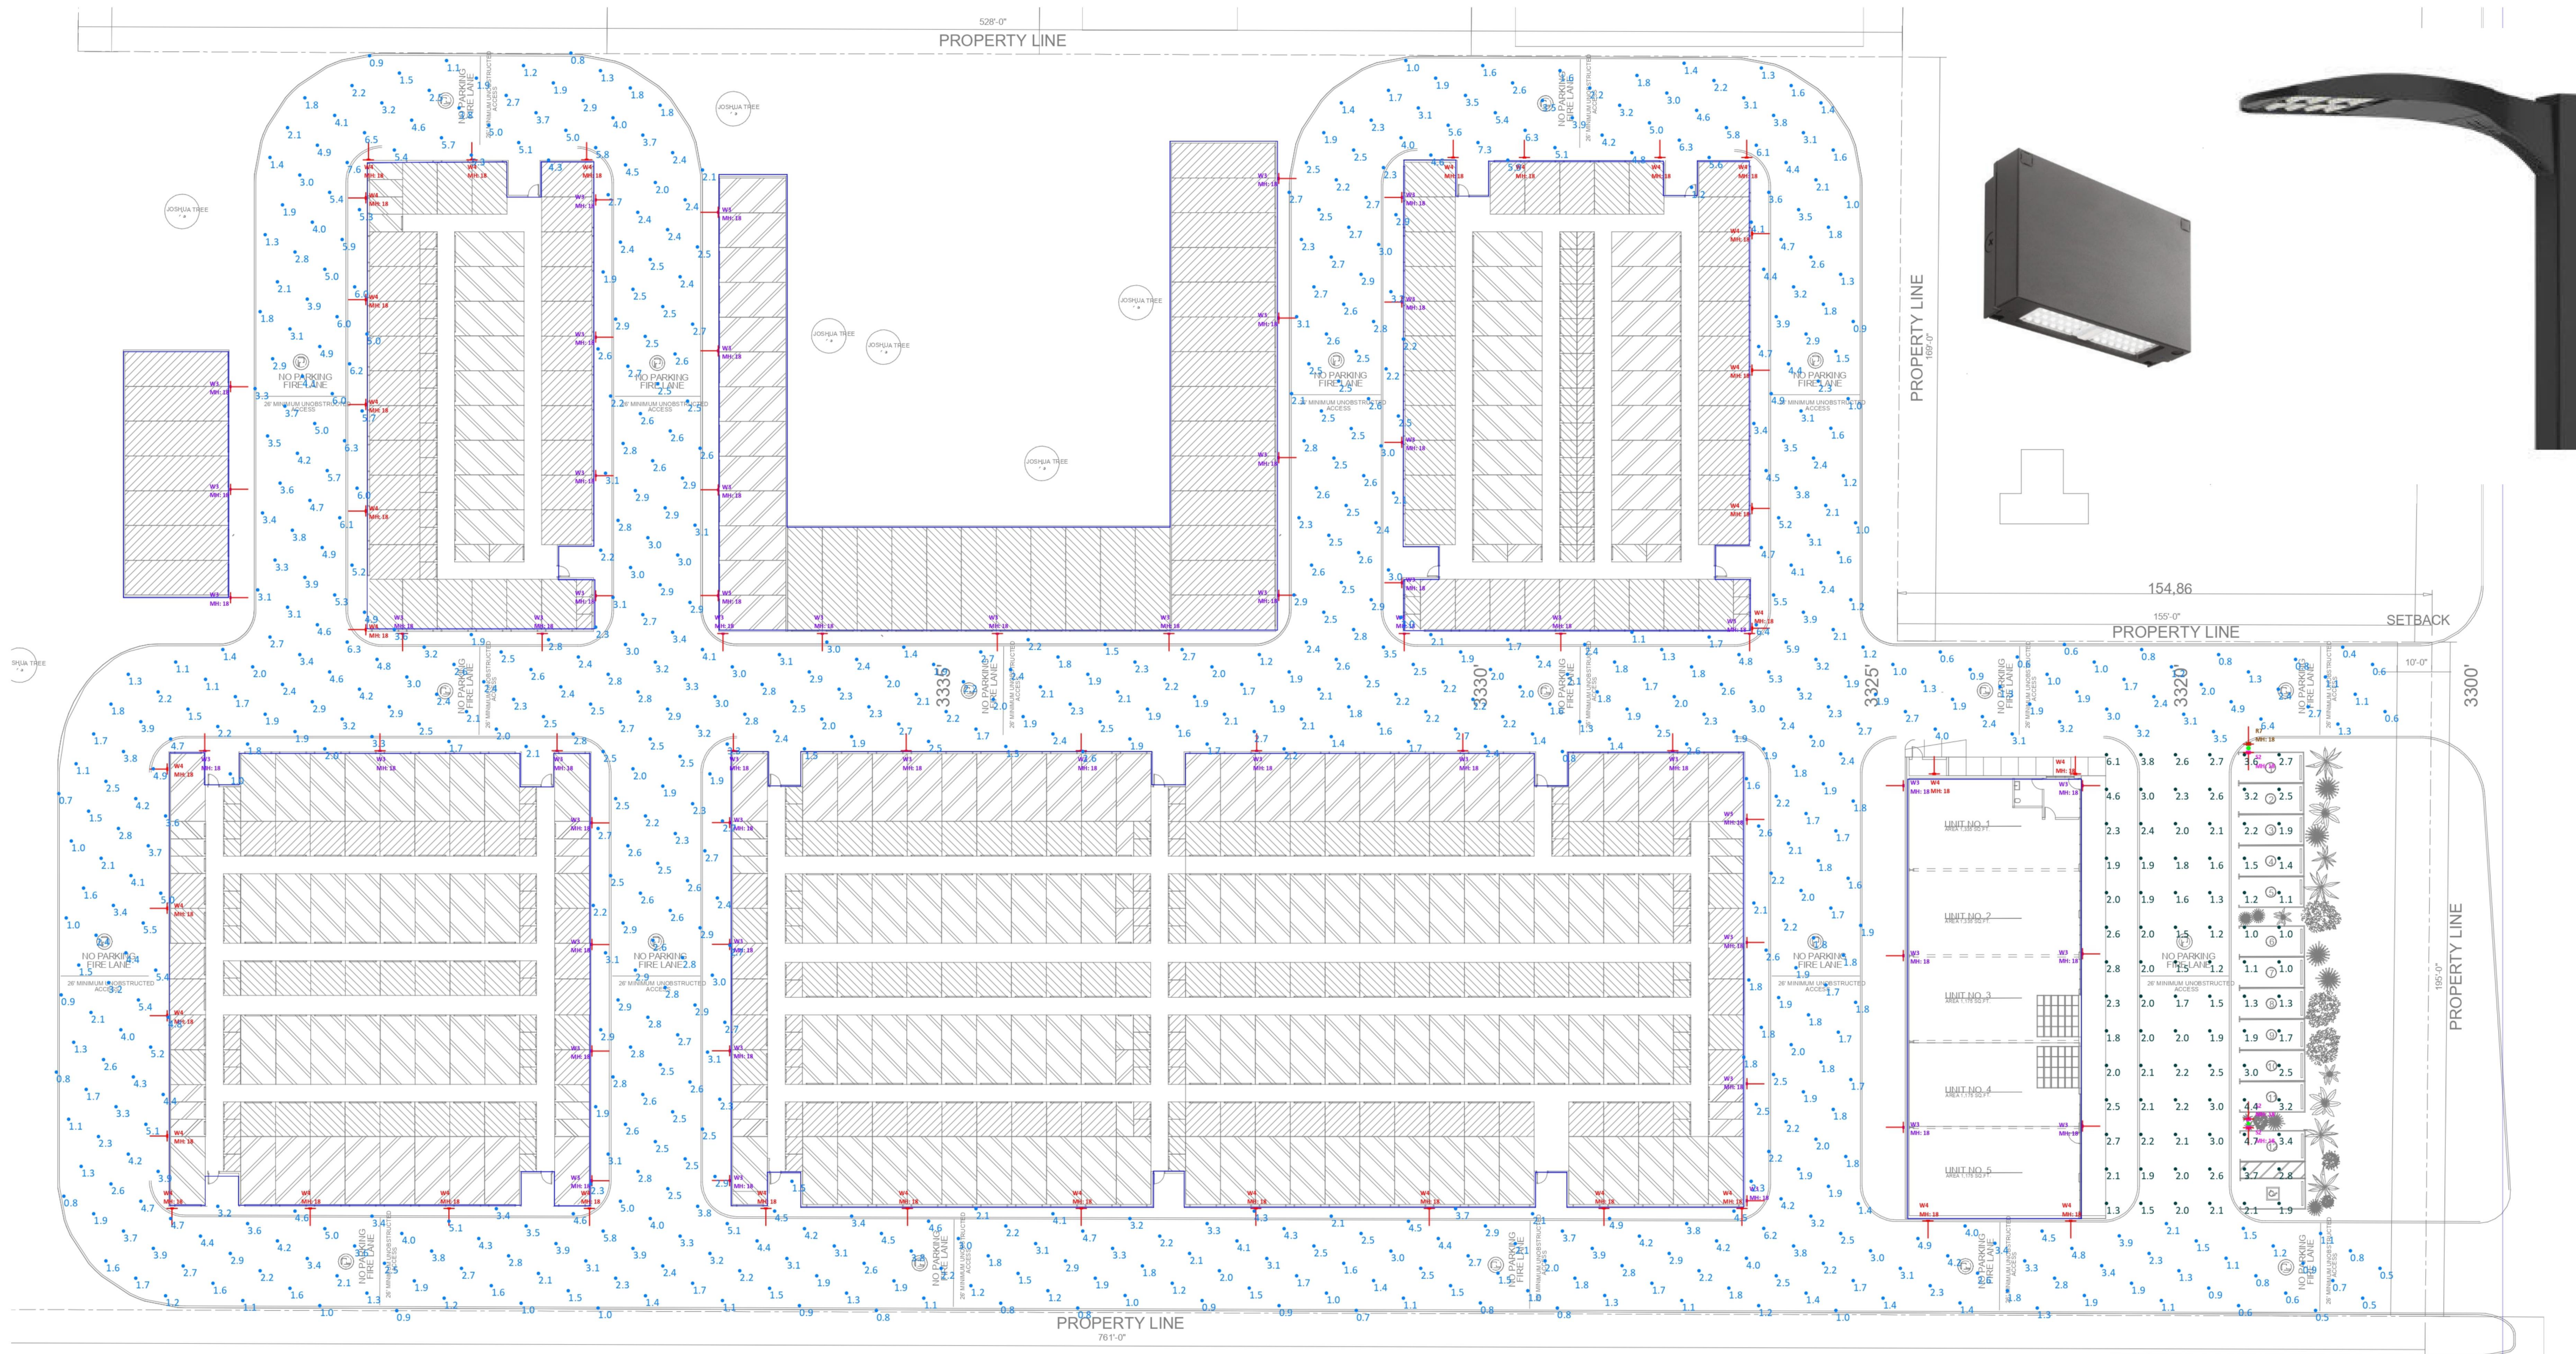

Calculation Summary

Label	Units	Avg	Max	Min	Avg/Min	Max/Min
Internal driveway	Fc	2.7	7.6	0.4	6.73	19.00
Parking lot	Fc	2.2	6.1	1.0	2.24	6.10

Luminaire Schedule

Label	Symbol	Description	LLF	Qty
W3		LITHONIA WPX1 LED P2 40K Mvolt	0.850	55
W4		LITHONIA WPX2 LED 40K Mvolt	0.850	35
S2		LITHONIA DSX0 LED P3 40K 70CRI TFTM	0.850	3
R7		LITHONIA DSX0 LED P1 40K 70CRI T1S	0.850	1