


**7250 PALO ALTO AVE PROJECT**  
 APN:0595-282-03-0000, YUCCA VALLEY, CA 92284  
 SOUTHWEST EL SOL INVESTMENT LLC,

NEW CONSTRUCTION:

LANDSCAPE PLAN

DRAWING NO.

11

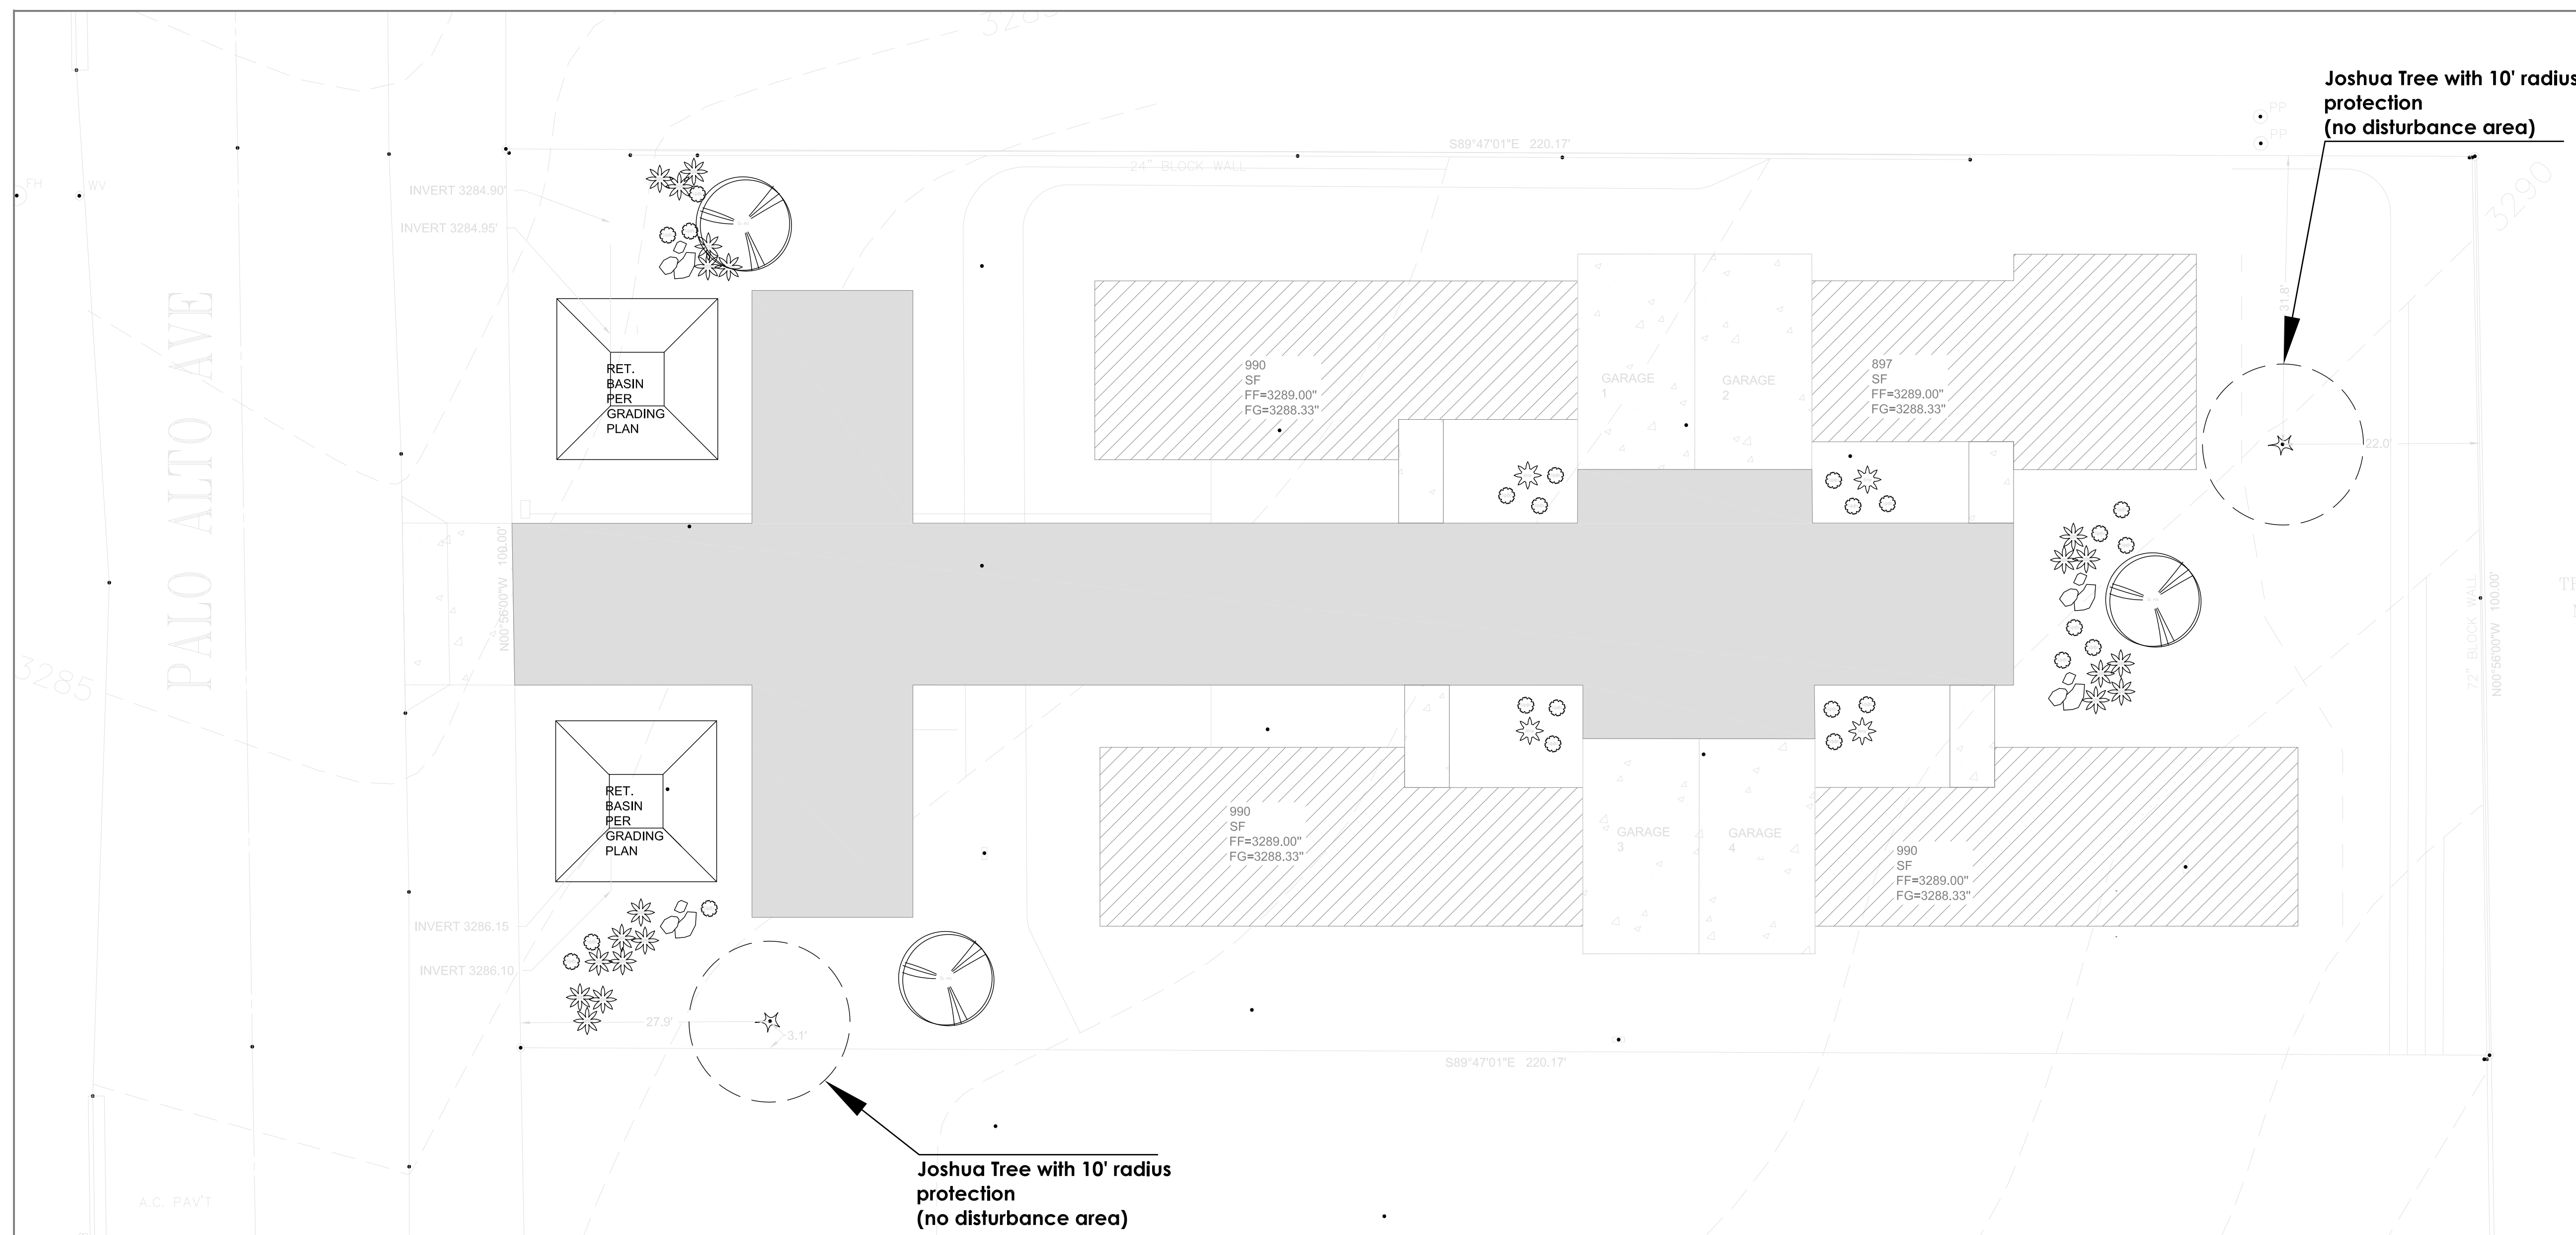

**1** LANDSCAPE PLAN  
 SCALE : 3/32" = 1'0"



LEGEND									
	code	name	size	units		code	name	size	units
	Sc mo	Schinus molle Peruvian peppertree	24" box	3		Al ar	Aloe arborescens 'Lutea' Golden Torch Aloe	15g	4
	Ag am	Agave americana Century plant	5g	21			Boulder group	varies 2' to 5' long	12
	Sa do	Salvia dorrii Dorr's sage	5g	24					